




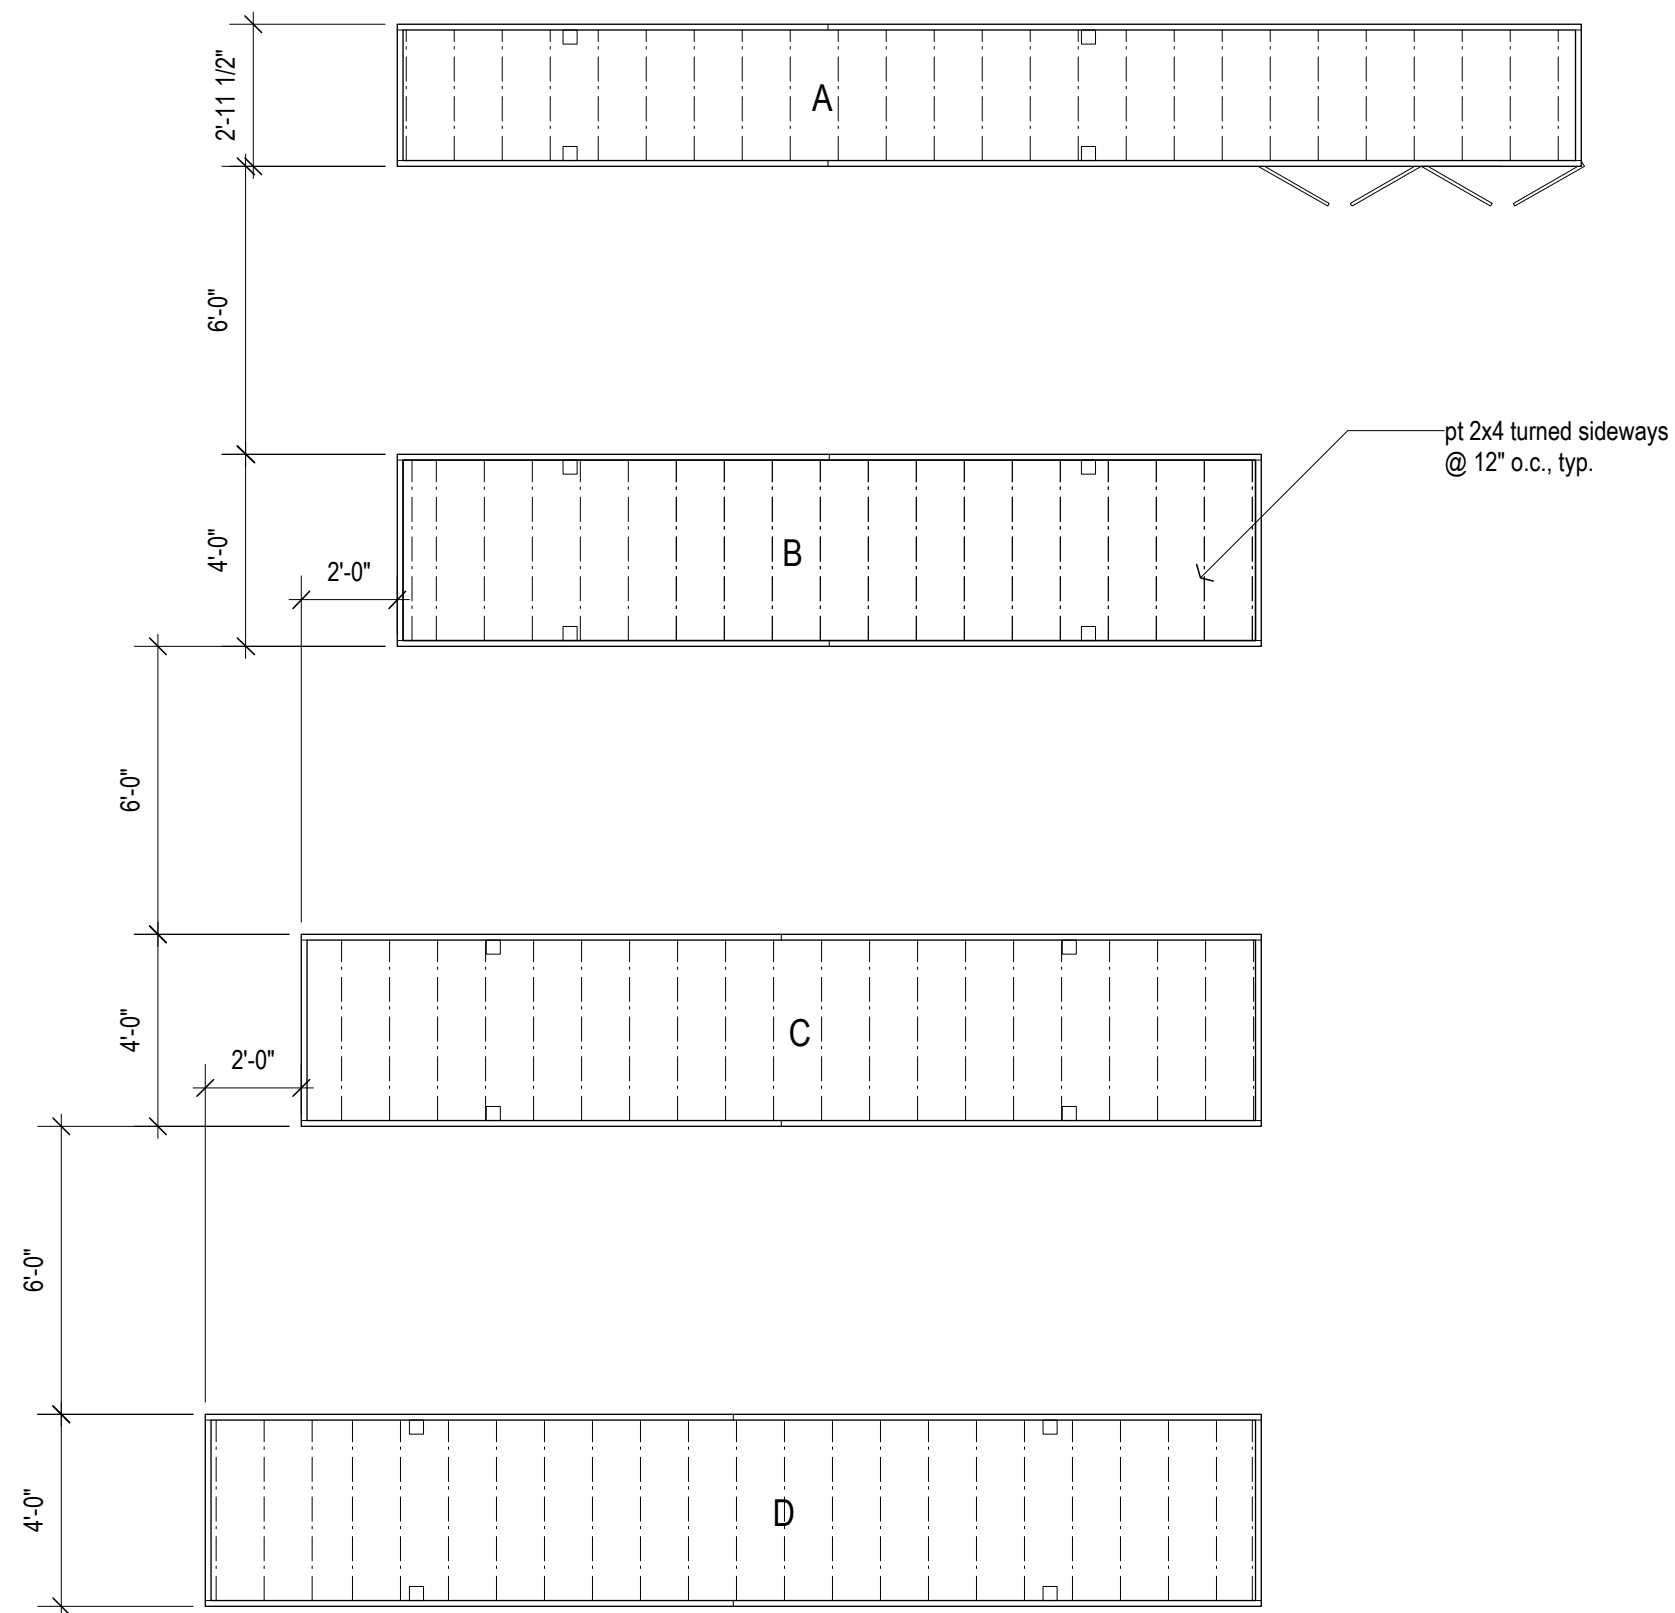


1 Planting Bed Plan
Scale: 1/4" = 1'-0"

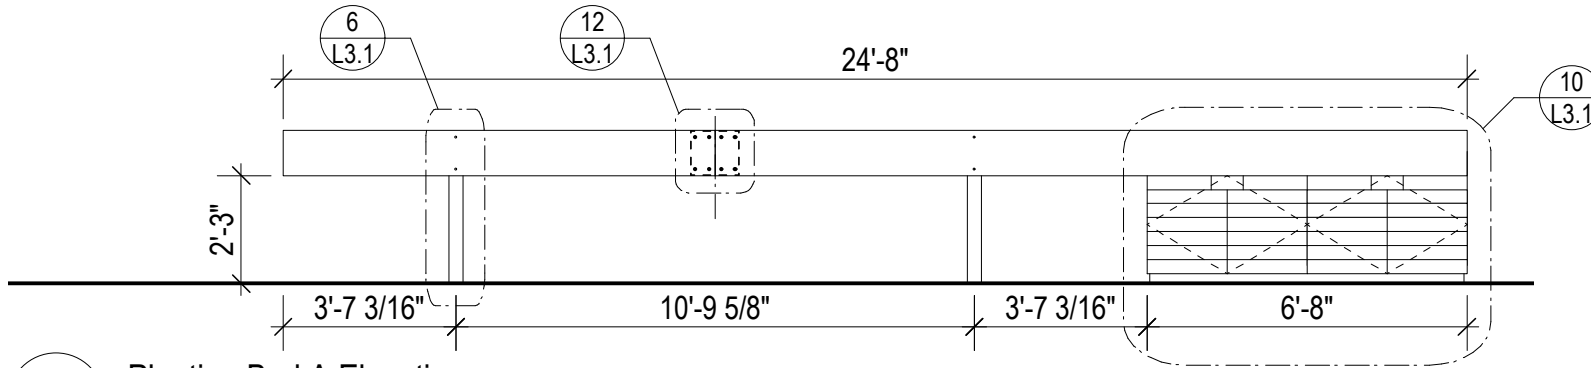


4 Planting Bed A Elevation
Scale: 1/4" = 1'-0"

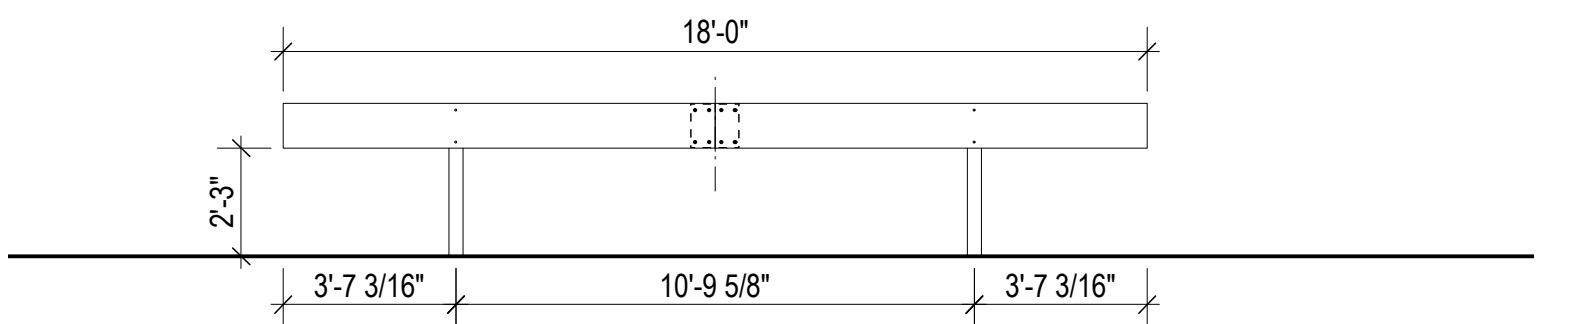


5 Planting Bed B Elevation
Scale: 1/4" = 1'-0"

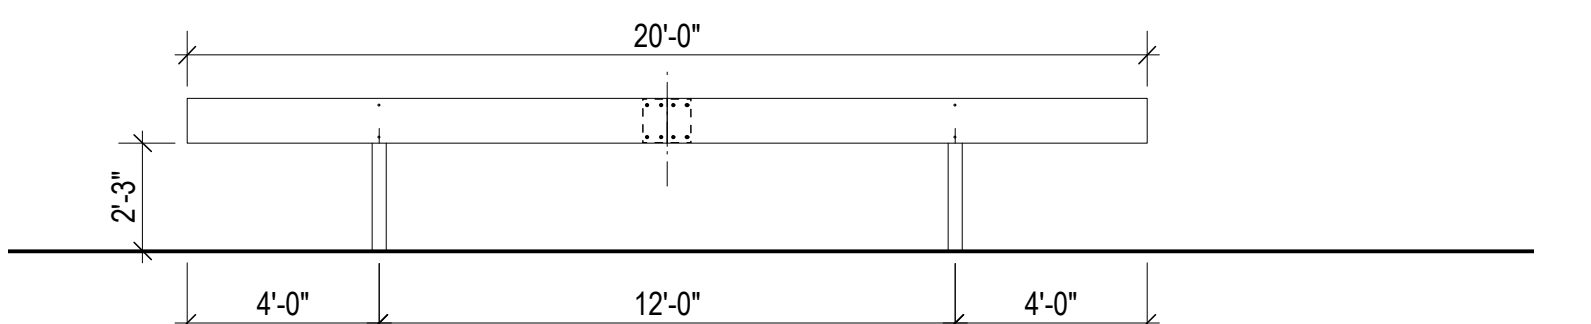

6 Planting Bed C Elevation
Scale: 1/4" = 1'-0"

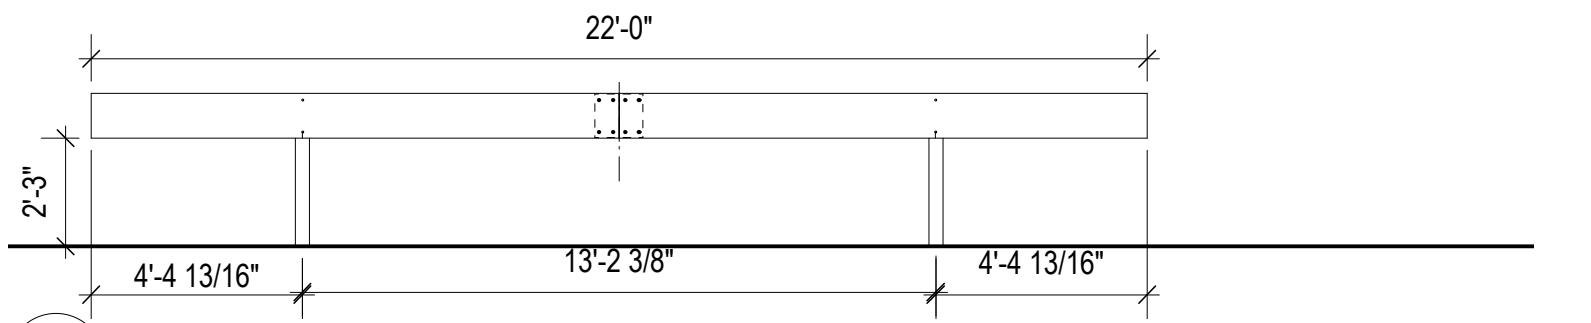


7 Planting Bed D Elevation
Scale: 1/4" = 1'-0"

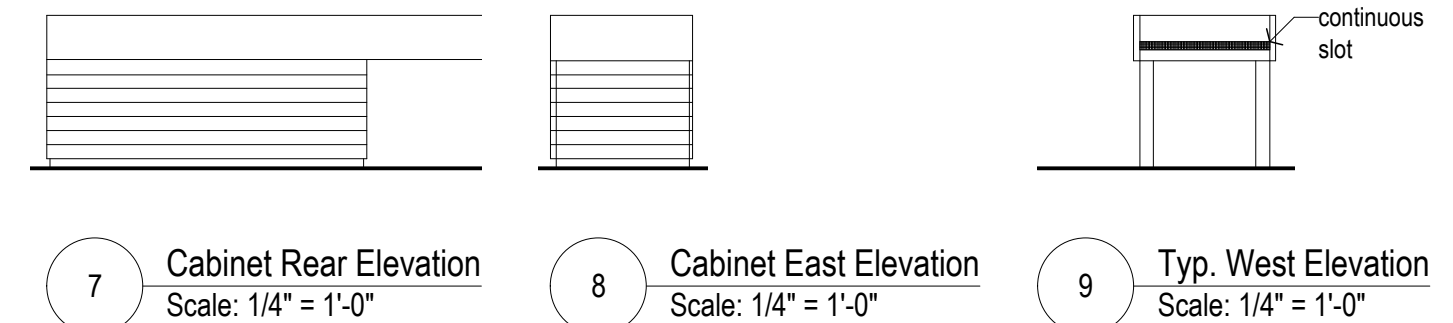



7 Cabinet Rear Elevation
Scale: 1/4" = 1'-0"




8 Cabinet East Elevation
Scale: 1/4" = 1'-0"

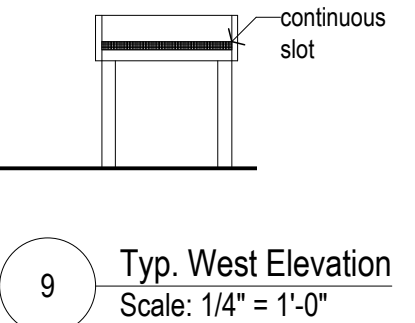


9 Typ. West Elevation
Scale: 1/4" = 1'-0"

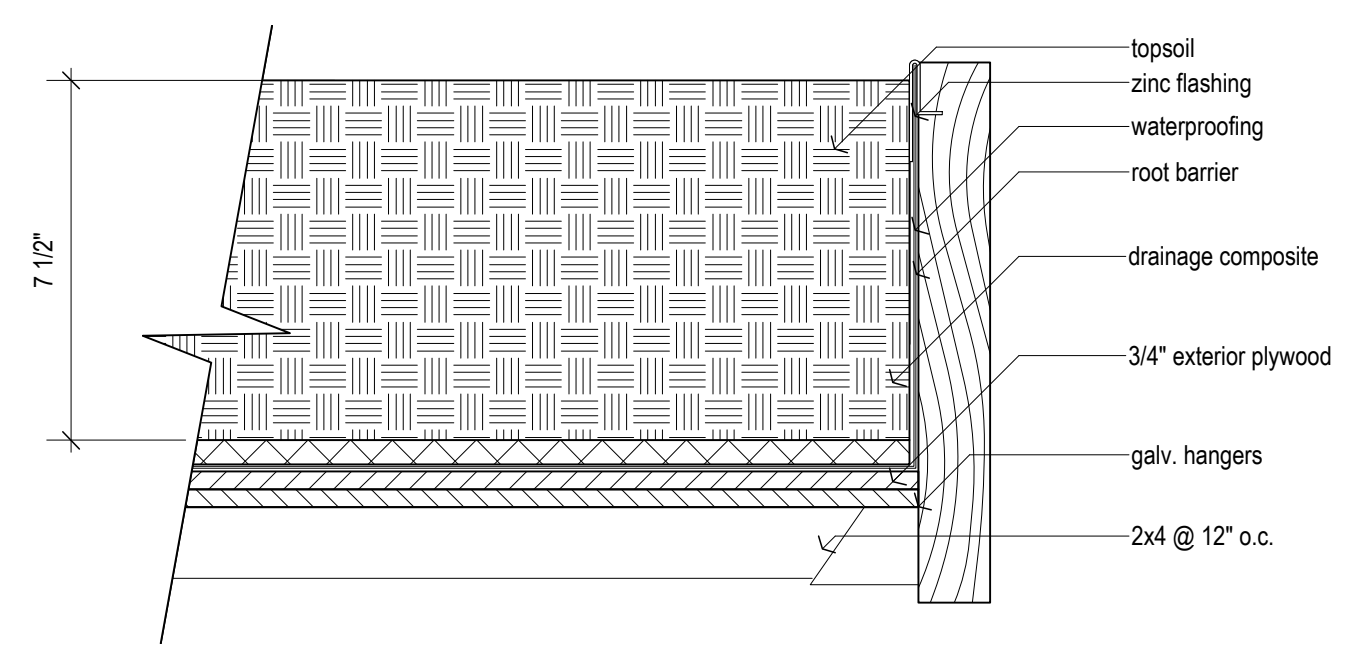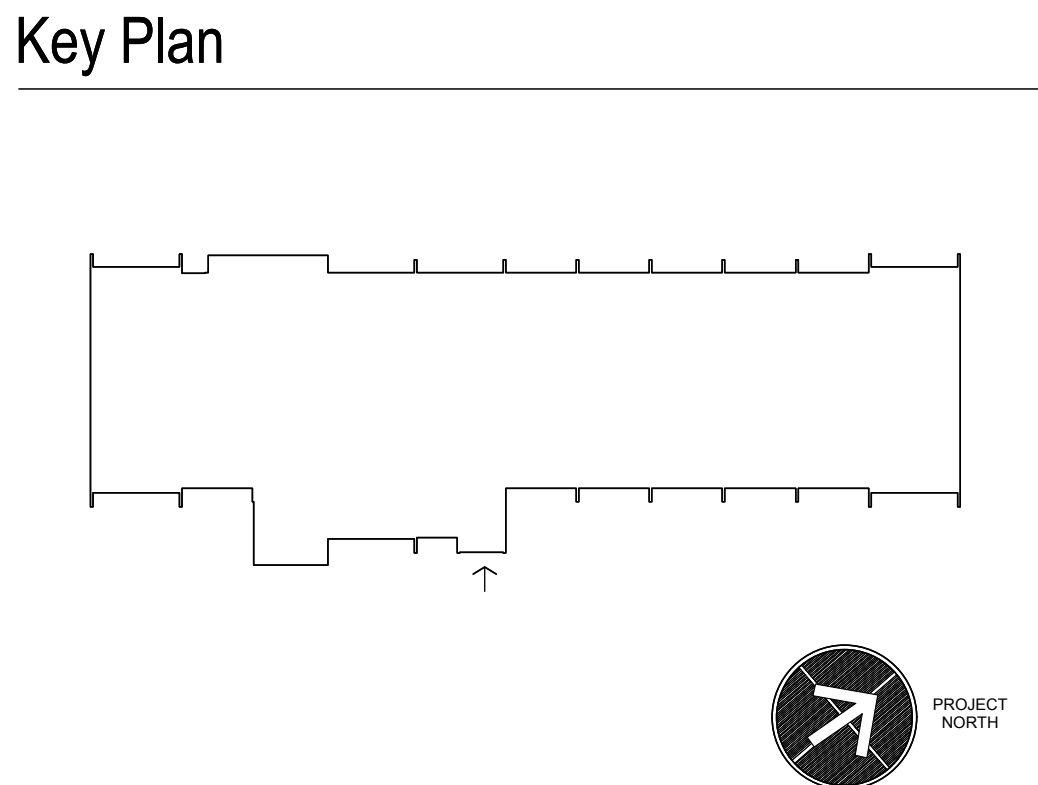


2 Planting Bed Cross Section
Scale: 3" = 1'-0"

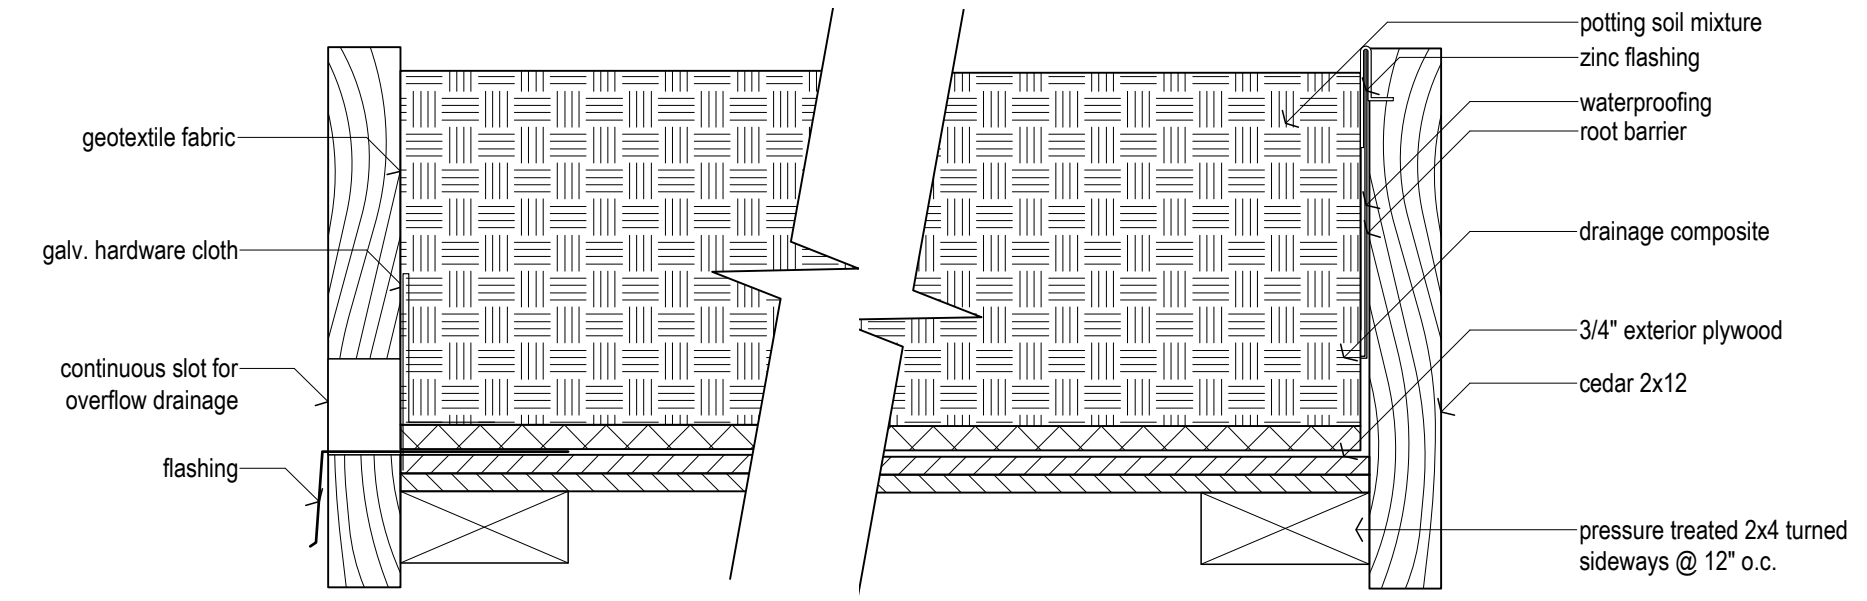


3 Planting Bed Longitudinal Section
Scale: 3" = 1'-0"

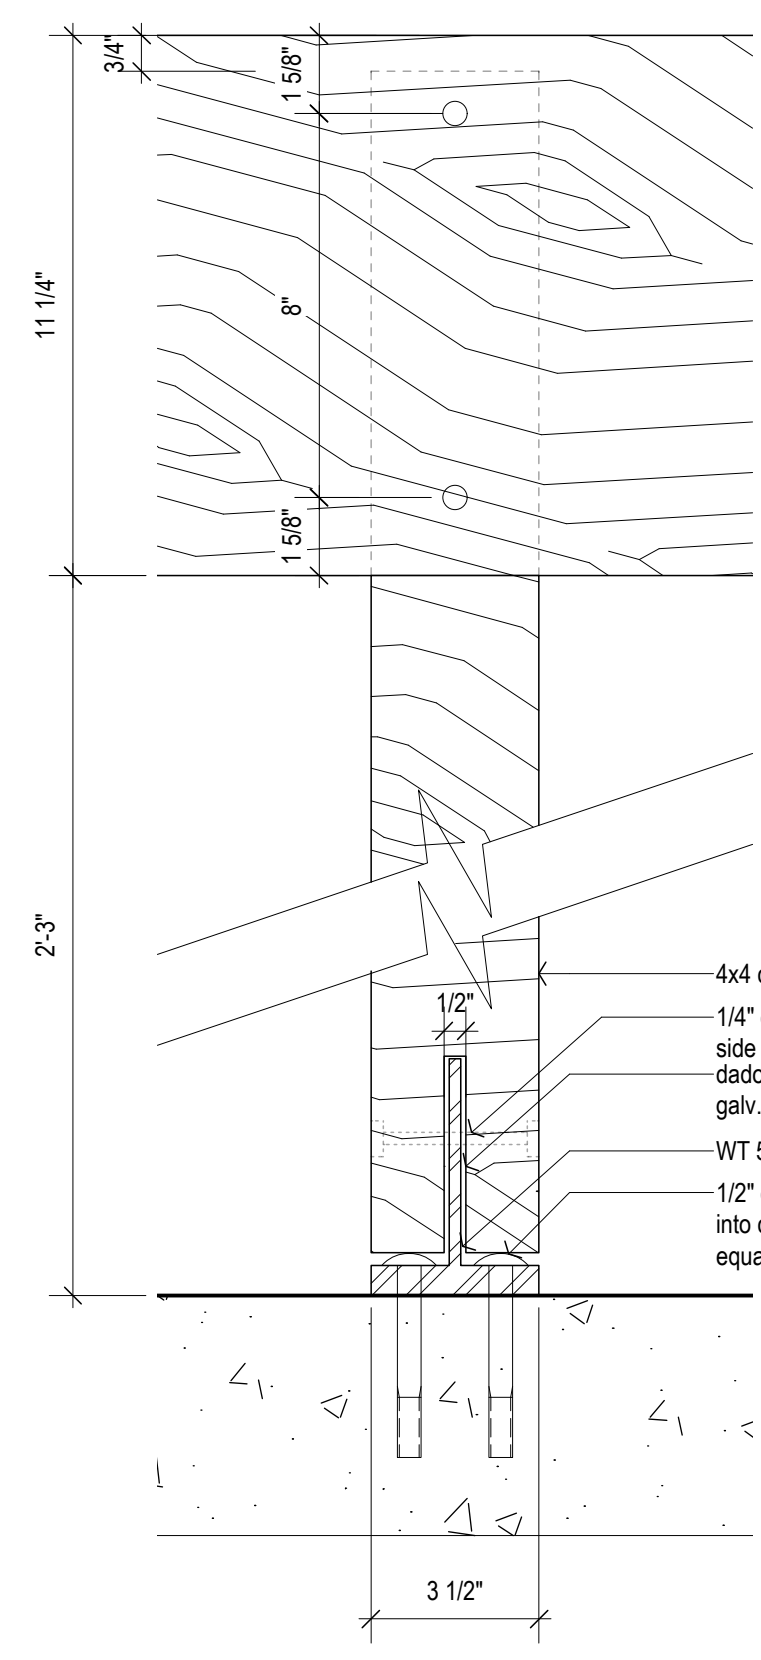


6 Post Connection Detail
Scale: 3" = 1'-0"

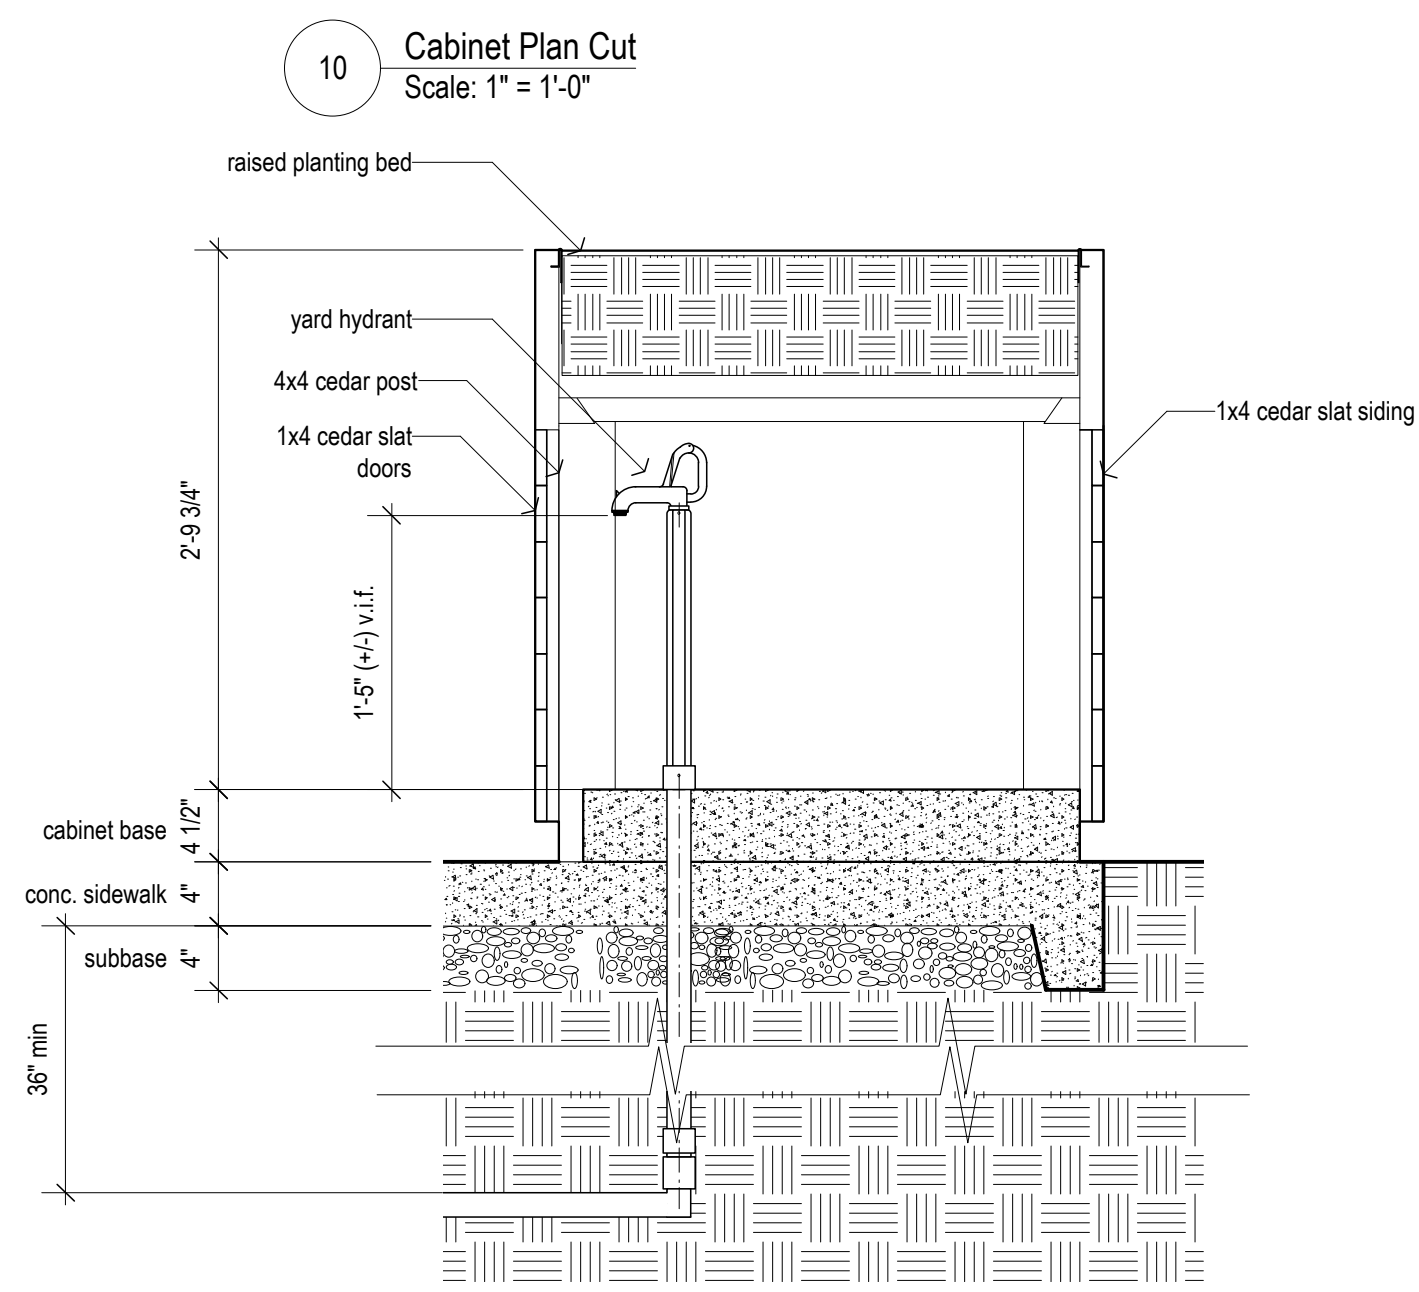

10 Cabinet Plan Cut
Scale: 1" = 1'-0"

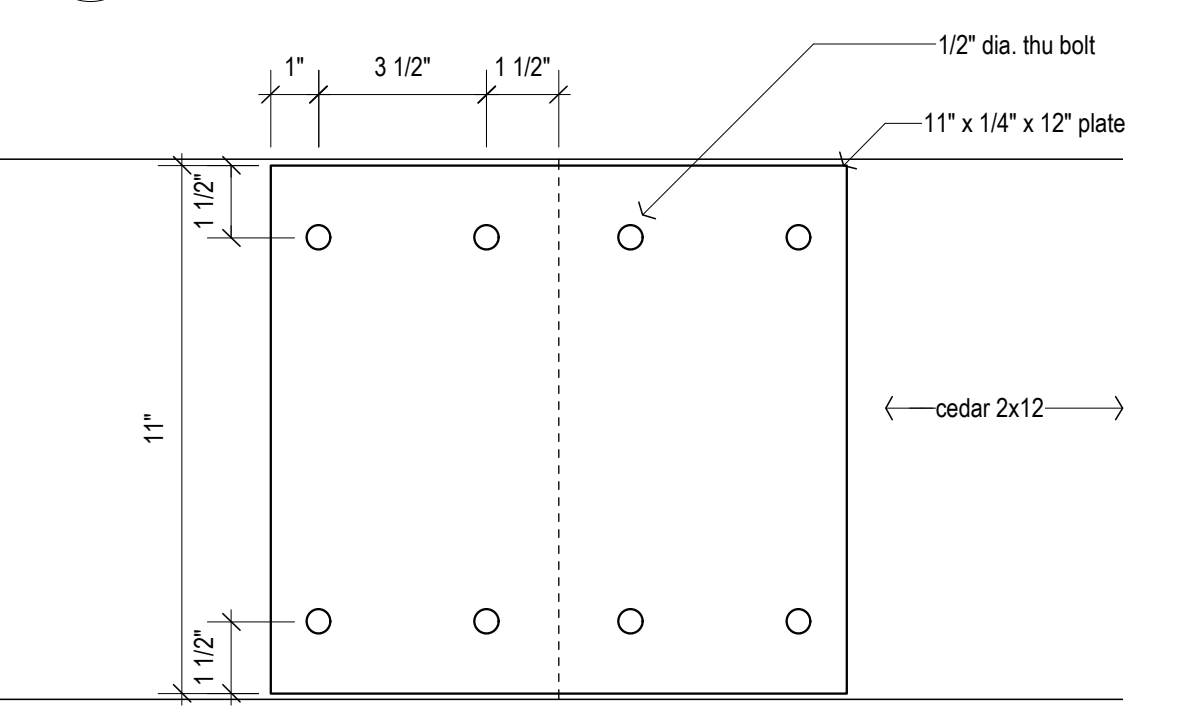

11 Cabinet Section
Scale: 1" = 1'-0"

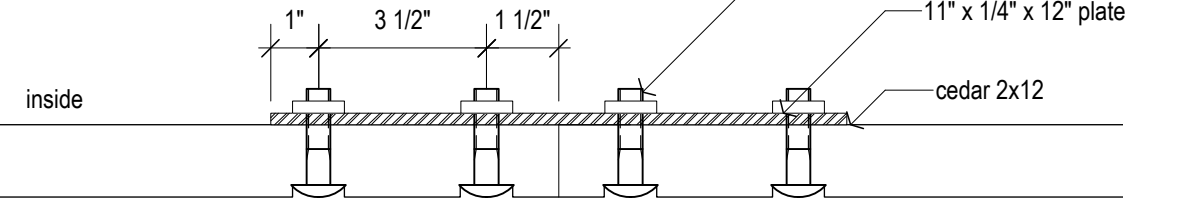

12 Splice Detail
Scale: 3" = 1'-0"

Key Plan

Consultants

Multi-Lynx Companies, Inc.
241 Fourth Avenue
Pittsburgh, PA 15222
412.798.4113

Watson Engineers
100 Jaspn Way
McMurray, PA 15317
724.745.7513

LOYSEN + KREUTHMEIER
ARCHITECTS
5115 Penn Avenue
Pittsburgh, Pennsylvania 15224
412.924.0006

Glen Hazel Highrise
Community Room &
Terrace Improvements
945 Roselle Court
Pittsburgh, PA 15207

4 November 2014
Scale: Noted
21 November 2014

Raised Planting Bed Details

Housing Authority City of Pittsburgh
100 Ross Street
Pittsburgh, PA 15219

L3.1