


Key Plan

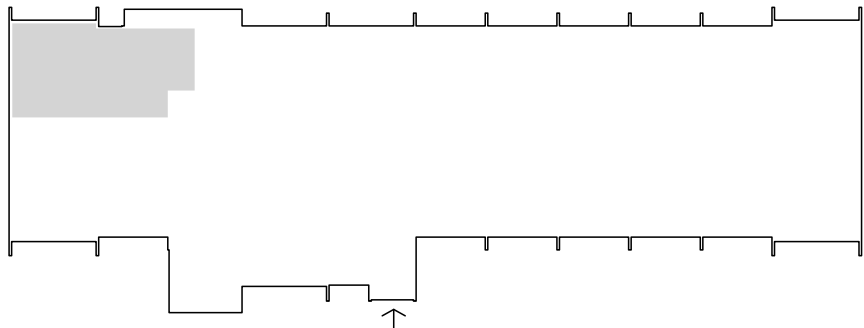

Legend

- Exit Sign
- Recessed Can Light
- Sprinkler Head
- Camera
- Smoke Detector
- New Floor Box
- Existing Duplex

Door Schedule						
ID	DOOR SIZE		FRAME		GLAZING	RATED
No.	Width	Height	Mat'l	Mat'l	Type	Fire Label
1/101	30"	7'-0"	vlf	wd	hm	20 min
Remarks:						
1. Match glazing and finishes to ex'g community rm/ corridor doors						

Finish Schedule					
NO.	LOCATION	FLOOR	WALLS	BASE	CEILING
		mat'l	mat'l/ finish	mat'l/ color	mat'l/ finish
100	Corridor	rubb dot	gwb/p't'd	rubb / tbd	act / match ex'g
101	Community Rm	lvt	gwb/p't'd	rubb / tbd	act / linear
Remarks:					
1. Corridor finishes only at new work area, match ex'g paint color					
2. Remove Bulletin Boards, pictures, etc... Patch all holes prior to painting					

Consultants

Multi-Lynx Companies, Inc.
241 Fourth Avenue
Pittsburgh, PA 15222
412.798.4113

Watson Engineers
100 Jaspens Way
McMurray, PA 15317
724.745.7513

LOYSEN + KREUTHMEIER
ARCHITECTS
5115 Penn Avenue
Pittsburgh, Pennsylvania 15224
412.924.0006


Glen Hazel Highrise
Community Room &
Terrace Improvements
945 Roselle Court
Pittsburgh, PA 15207

4 November 2014
Scale: 3/16" = 1'-0"
21 November 2014


Floor Plans & Schedules

Housing Authority City of Pittsburgh
100 Ross Street
Pittsburgh, PA 15219

A1.0

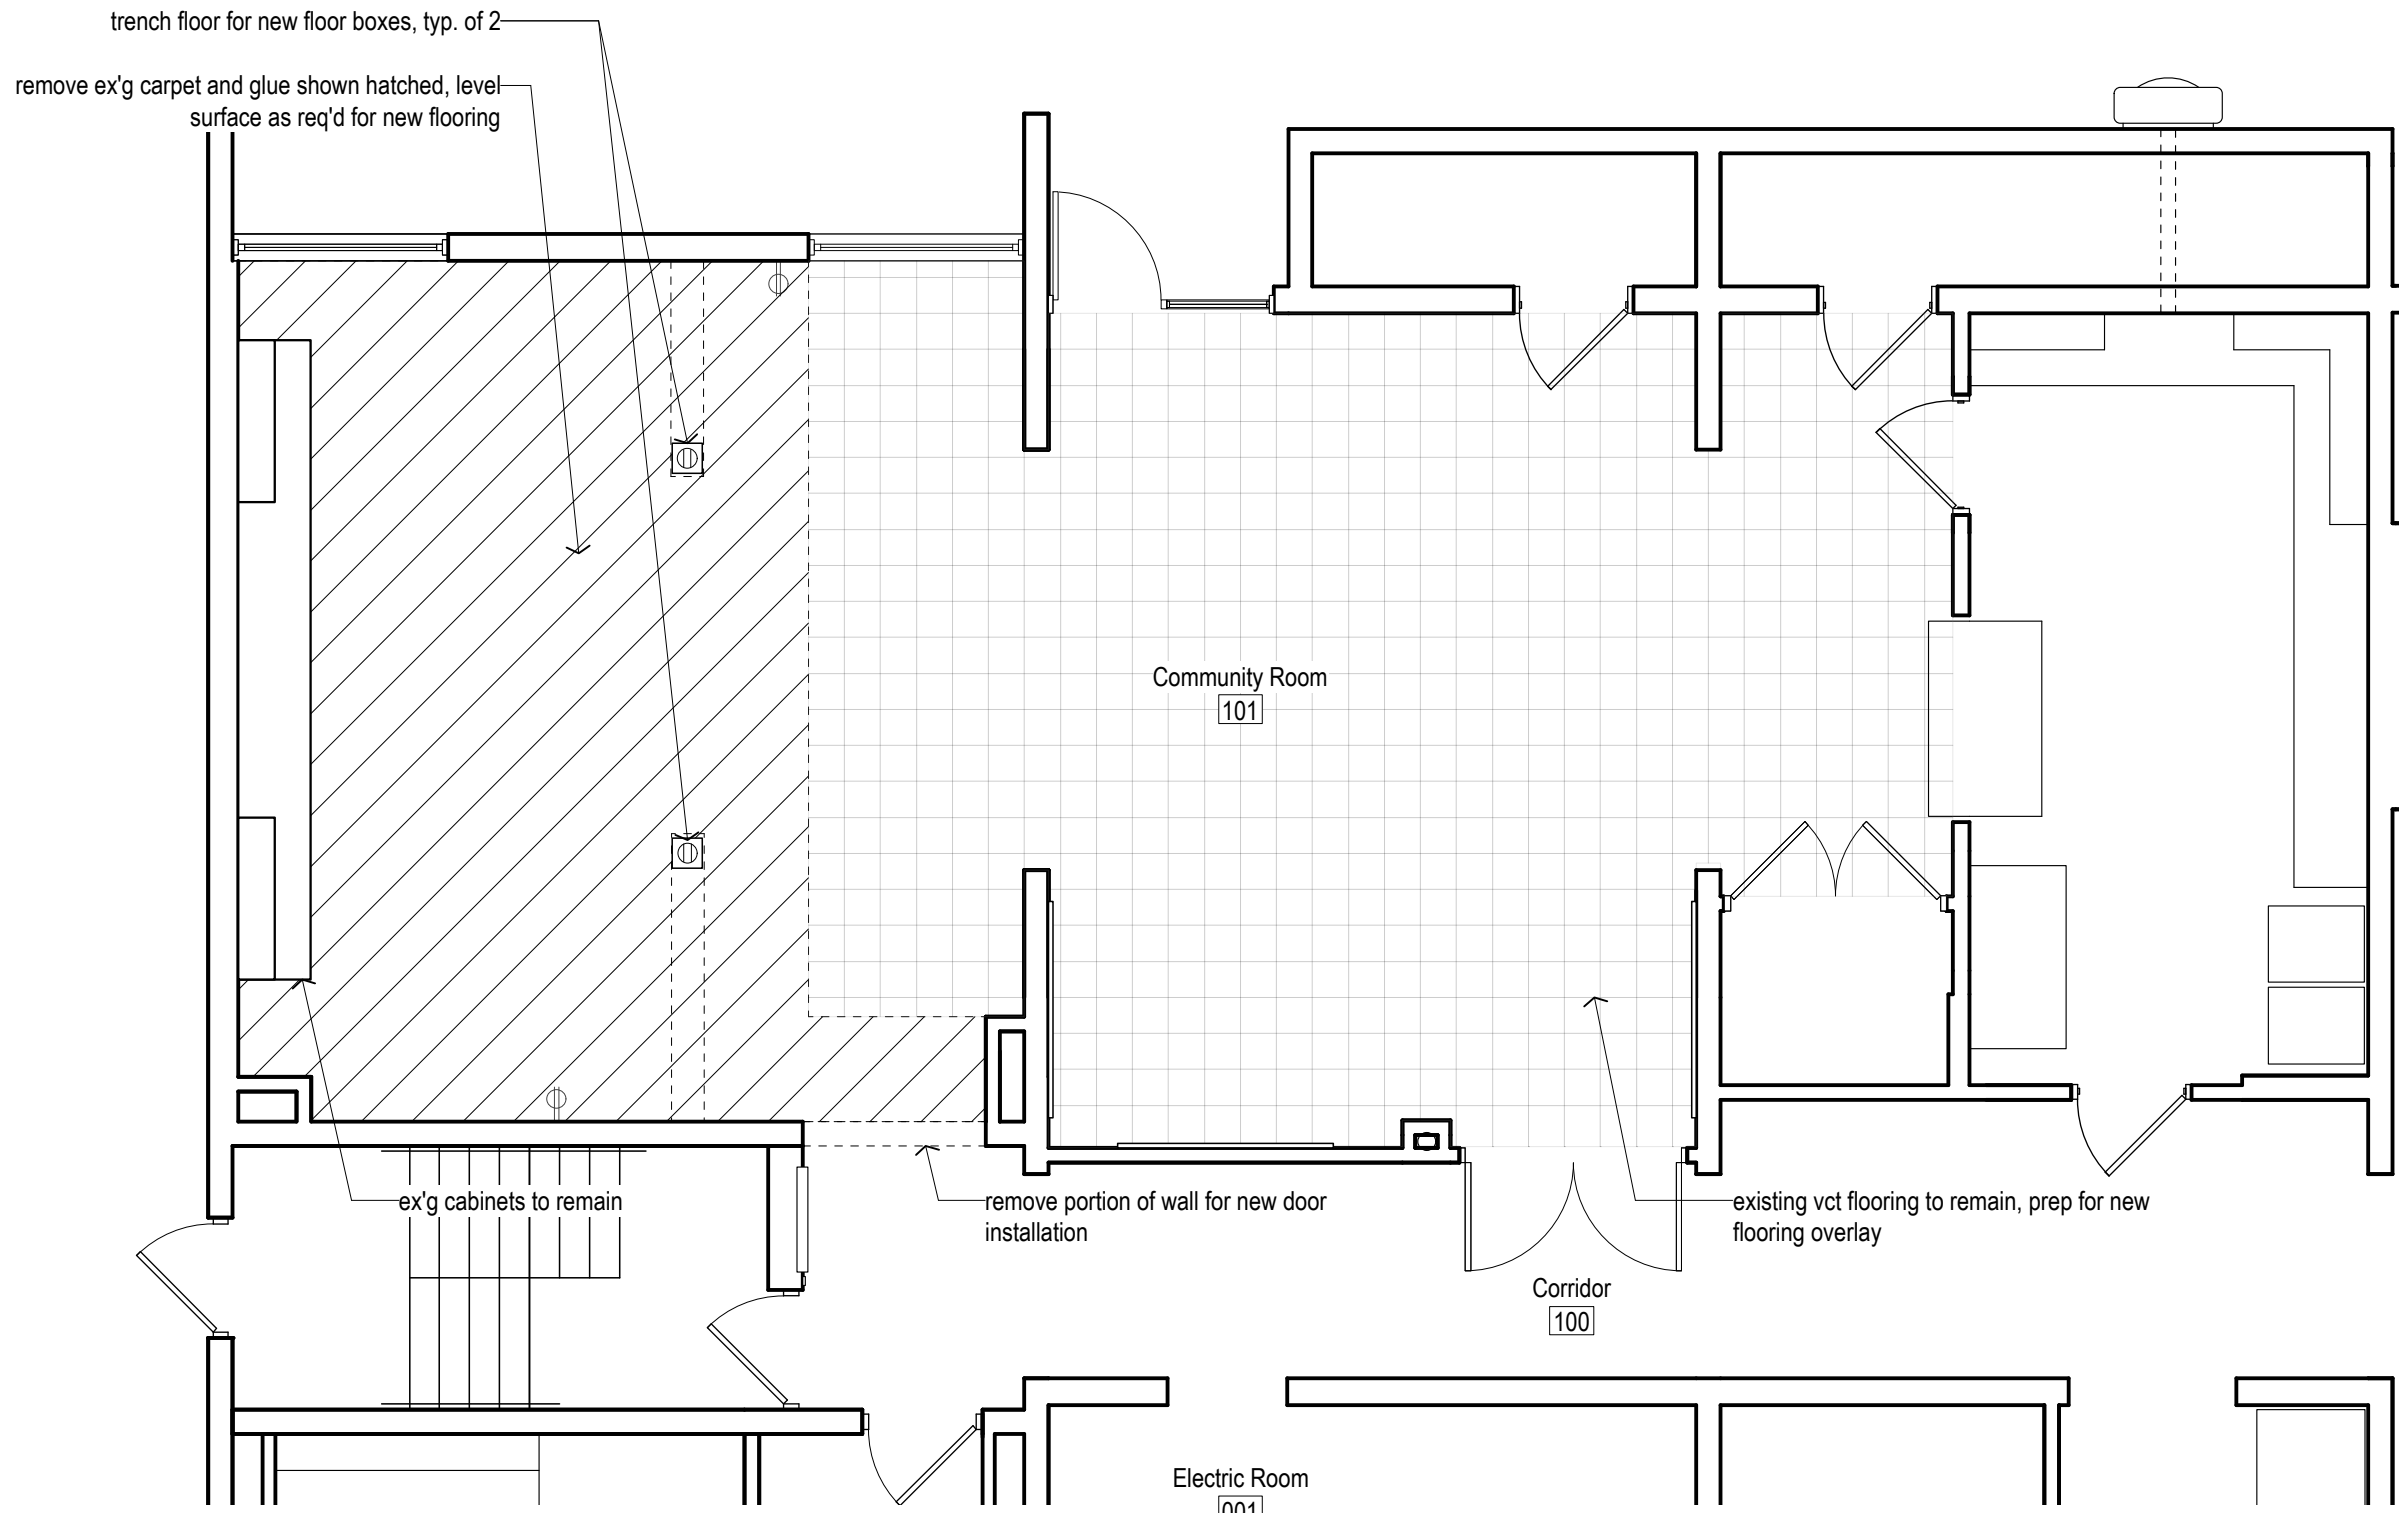


1 Community Room - Demo Plan
Scale: 3/16" = 1'-0"

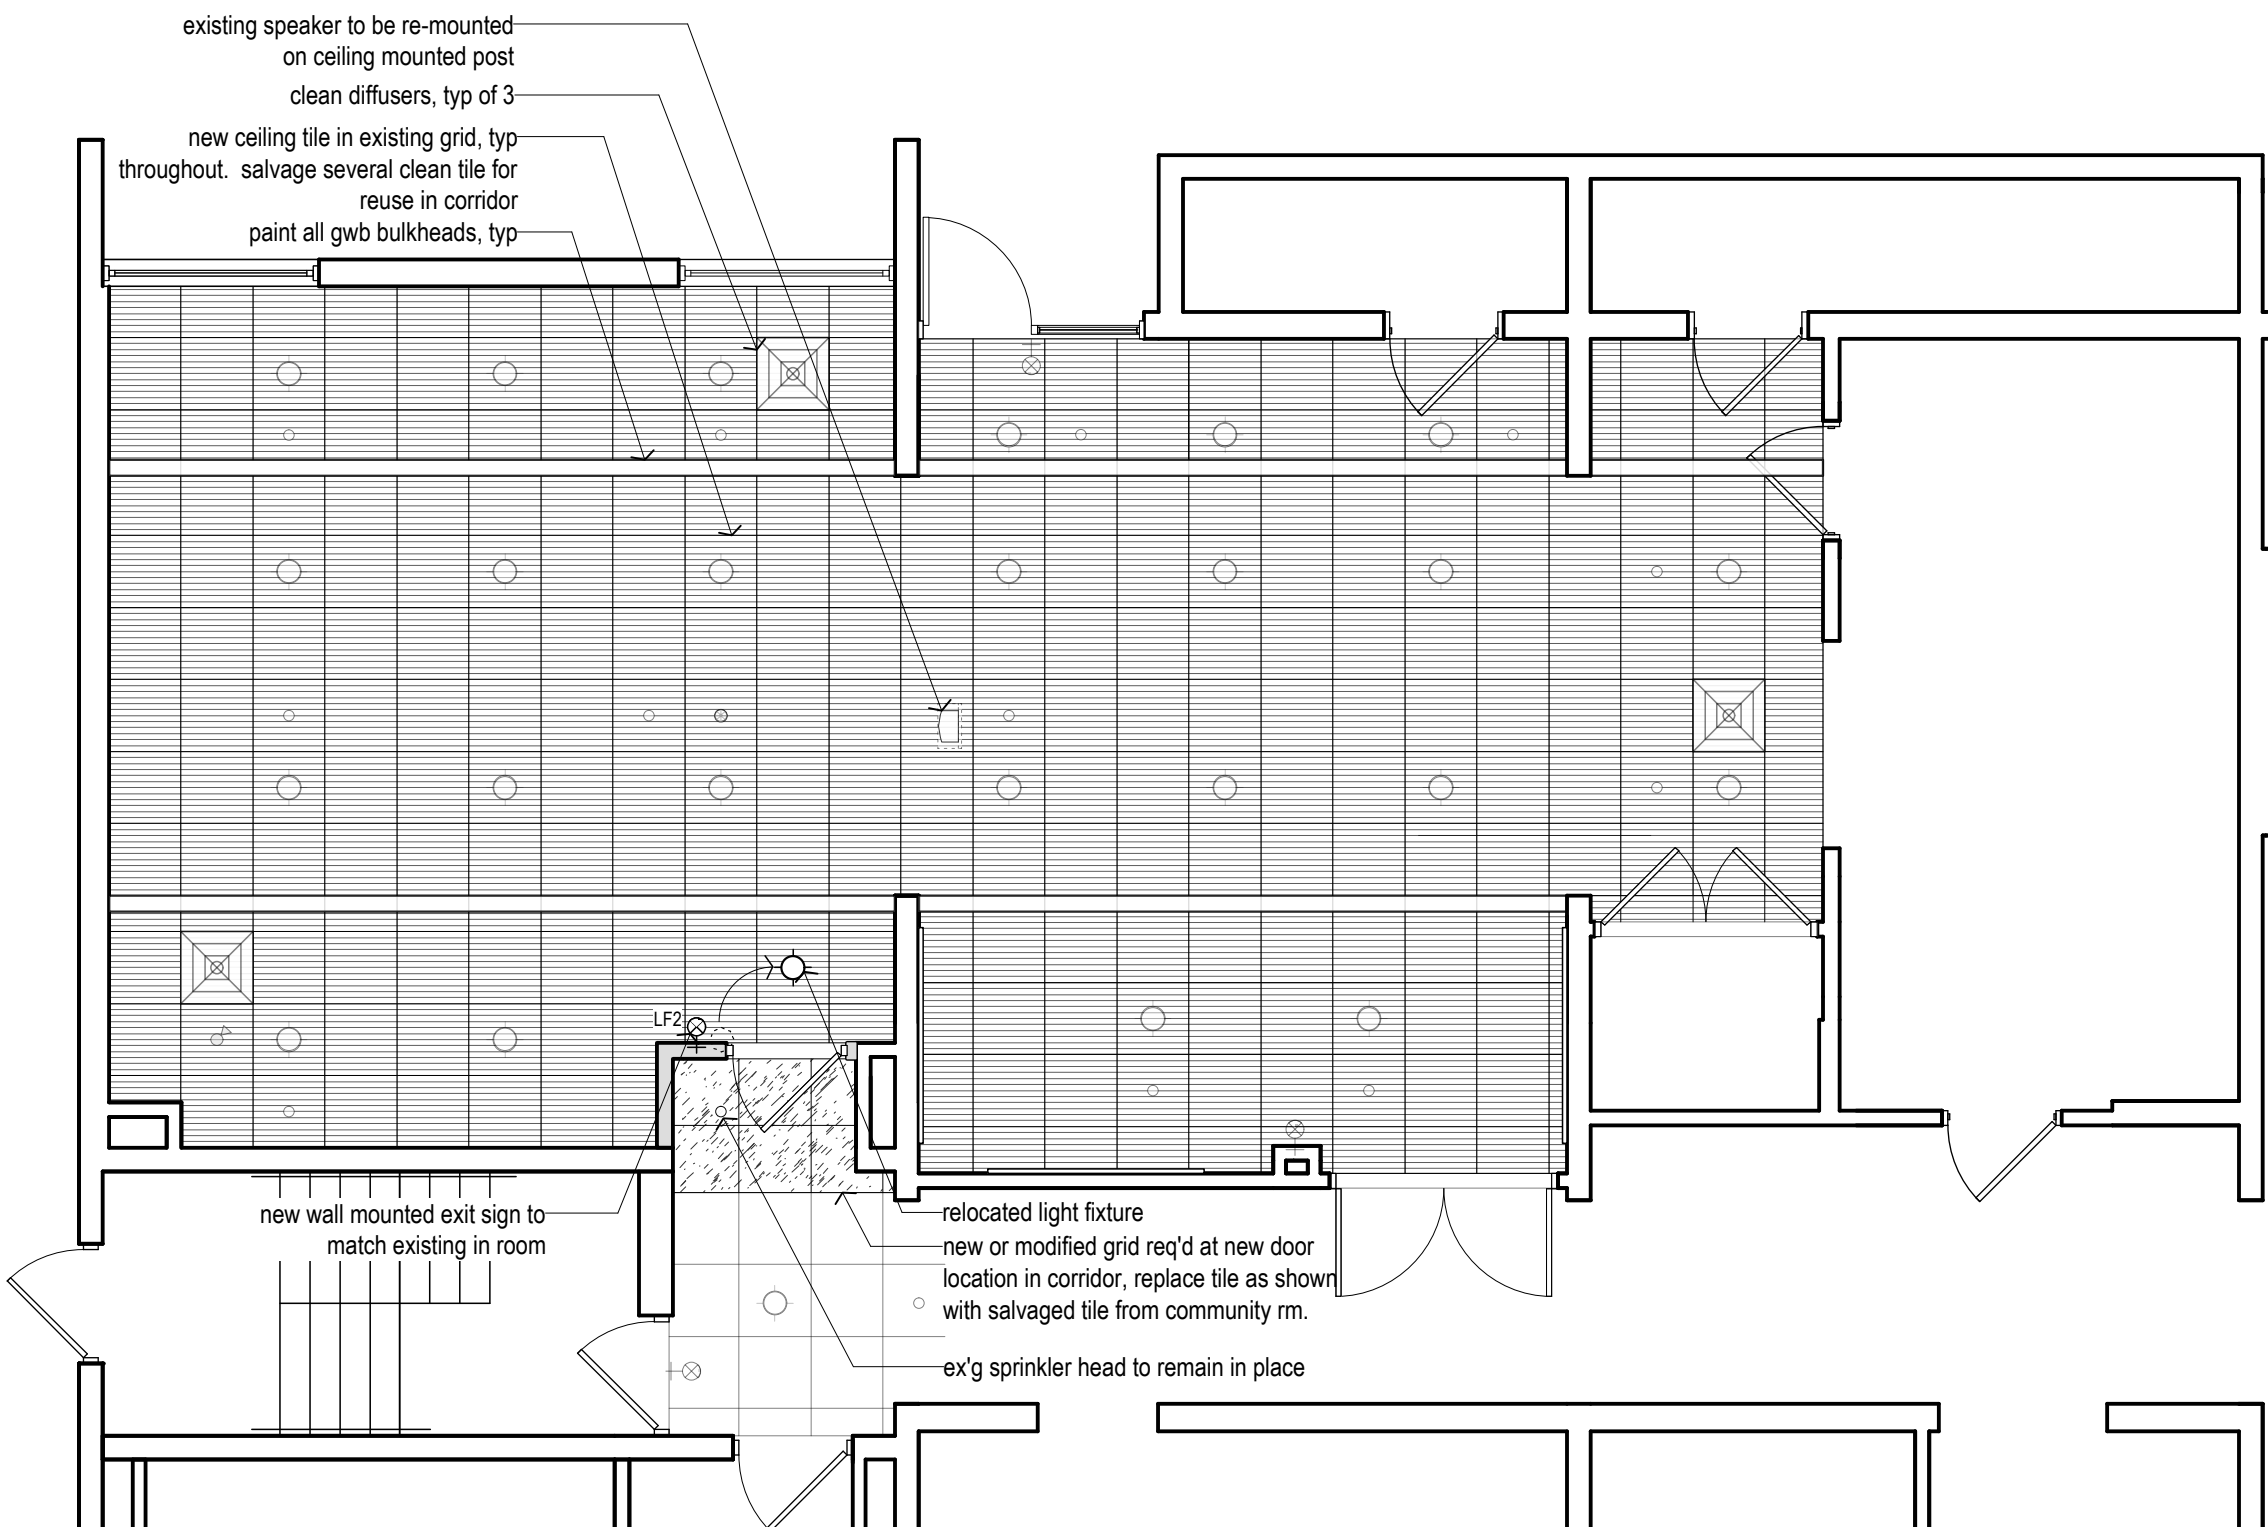


Note: All devices existing unless noted otherwise

3 Community Room - Existing RCP w/ New Work
Scale: 3/16" = 1'-0"

Light Fixture Schedule				
ID	QTY	MANUFACTURER	ITEM	SHEET
LF1	1	Stonco	FS111 box, aluminum/silver	1 / L2.0
LF1	1	Stonco	FC13 cover, aluminum/silver	1 / L2.0
LF1	2	Stonco	150L medium base lampholder, aluminum/silver	1 / L2.0
LF1	2	Lighting Science	DFN 30 WW NFL 120V	1 / L2.0
LF2	1	Lightolier	LG-N-1-RC-A-SD2-FA-FL-TA, wall mounted	3 / A1.0

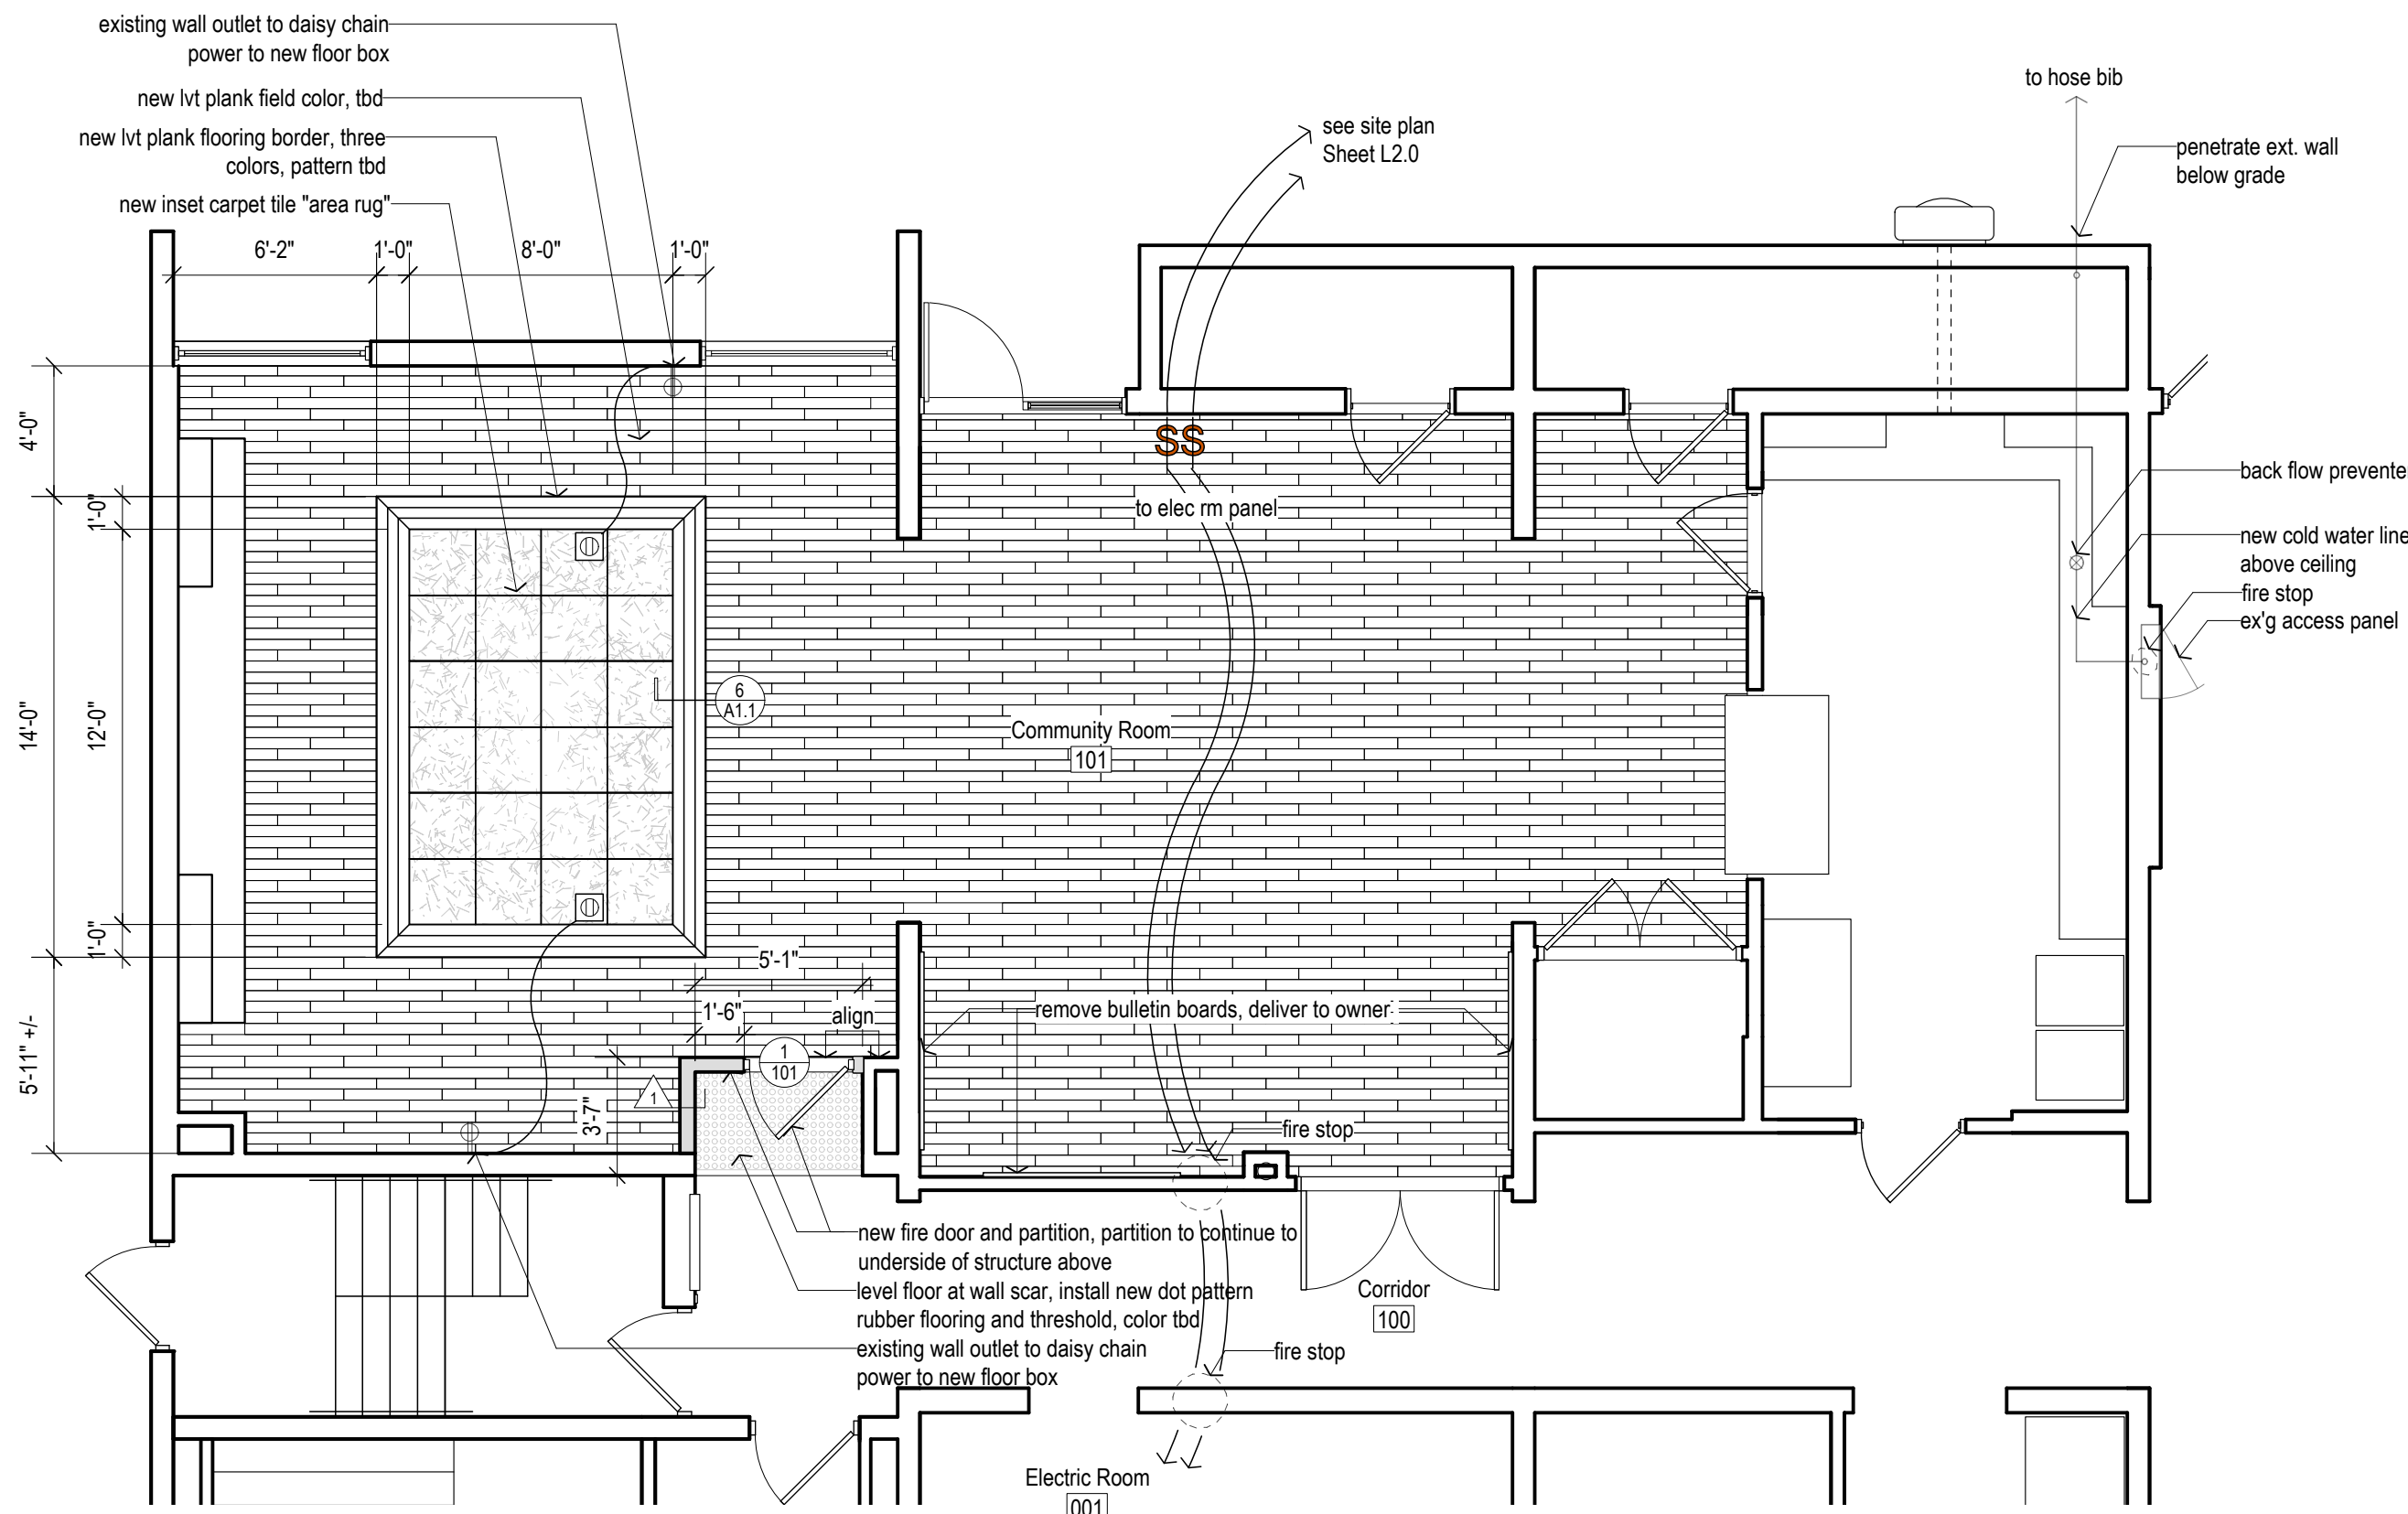


2 Community Room - New Work
Scale: 3/16" = 1'-0"

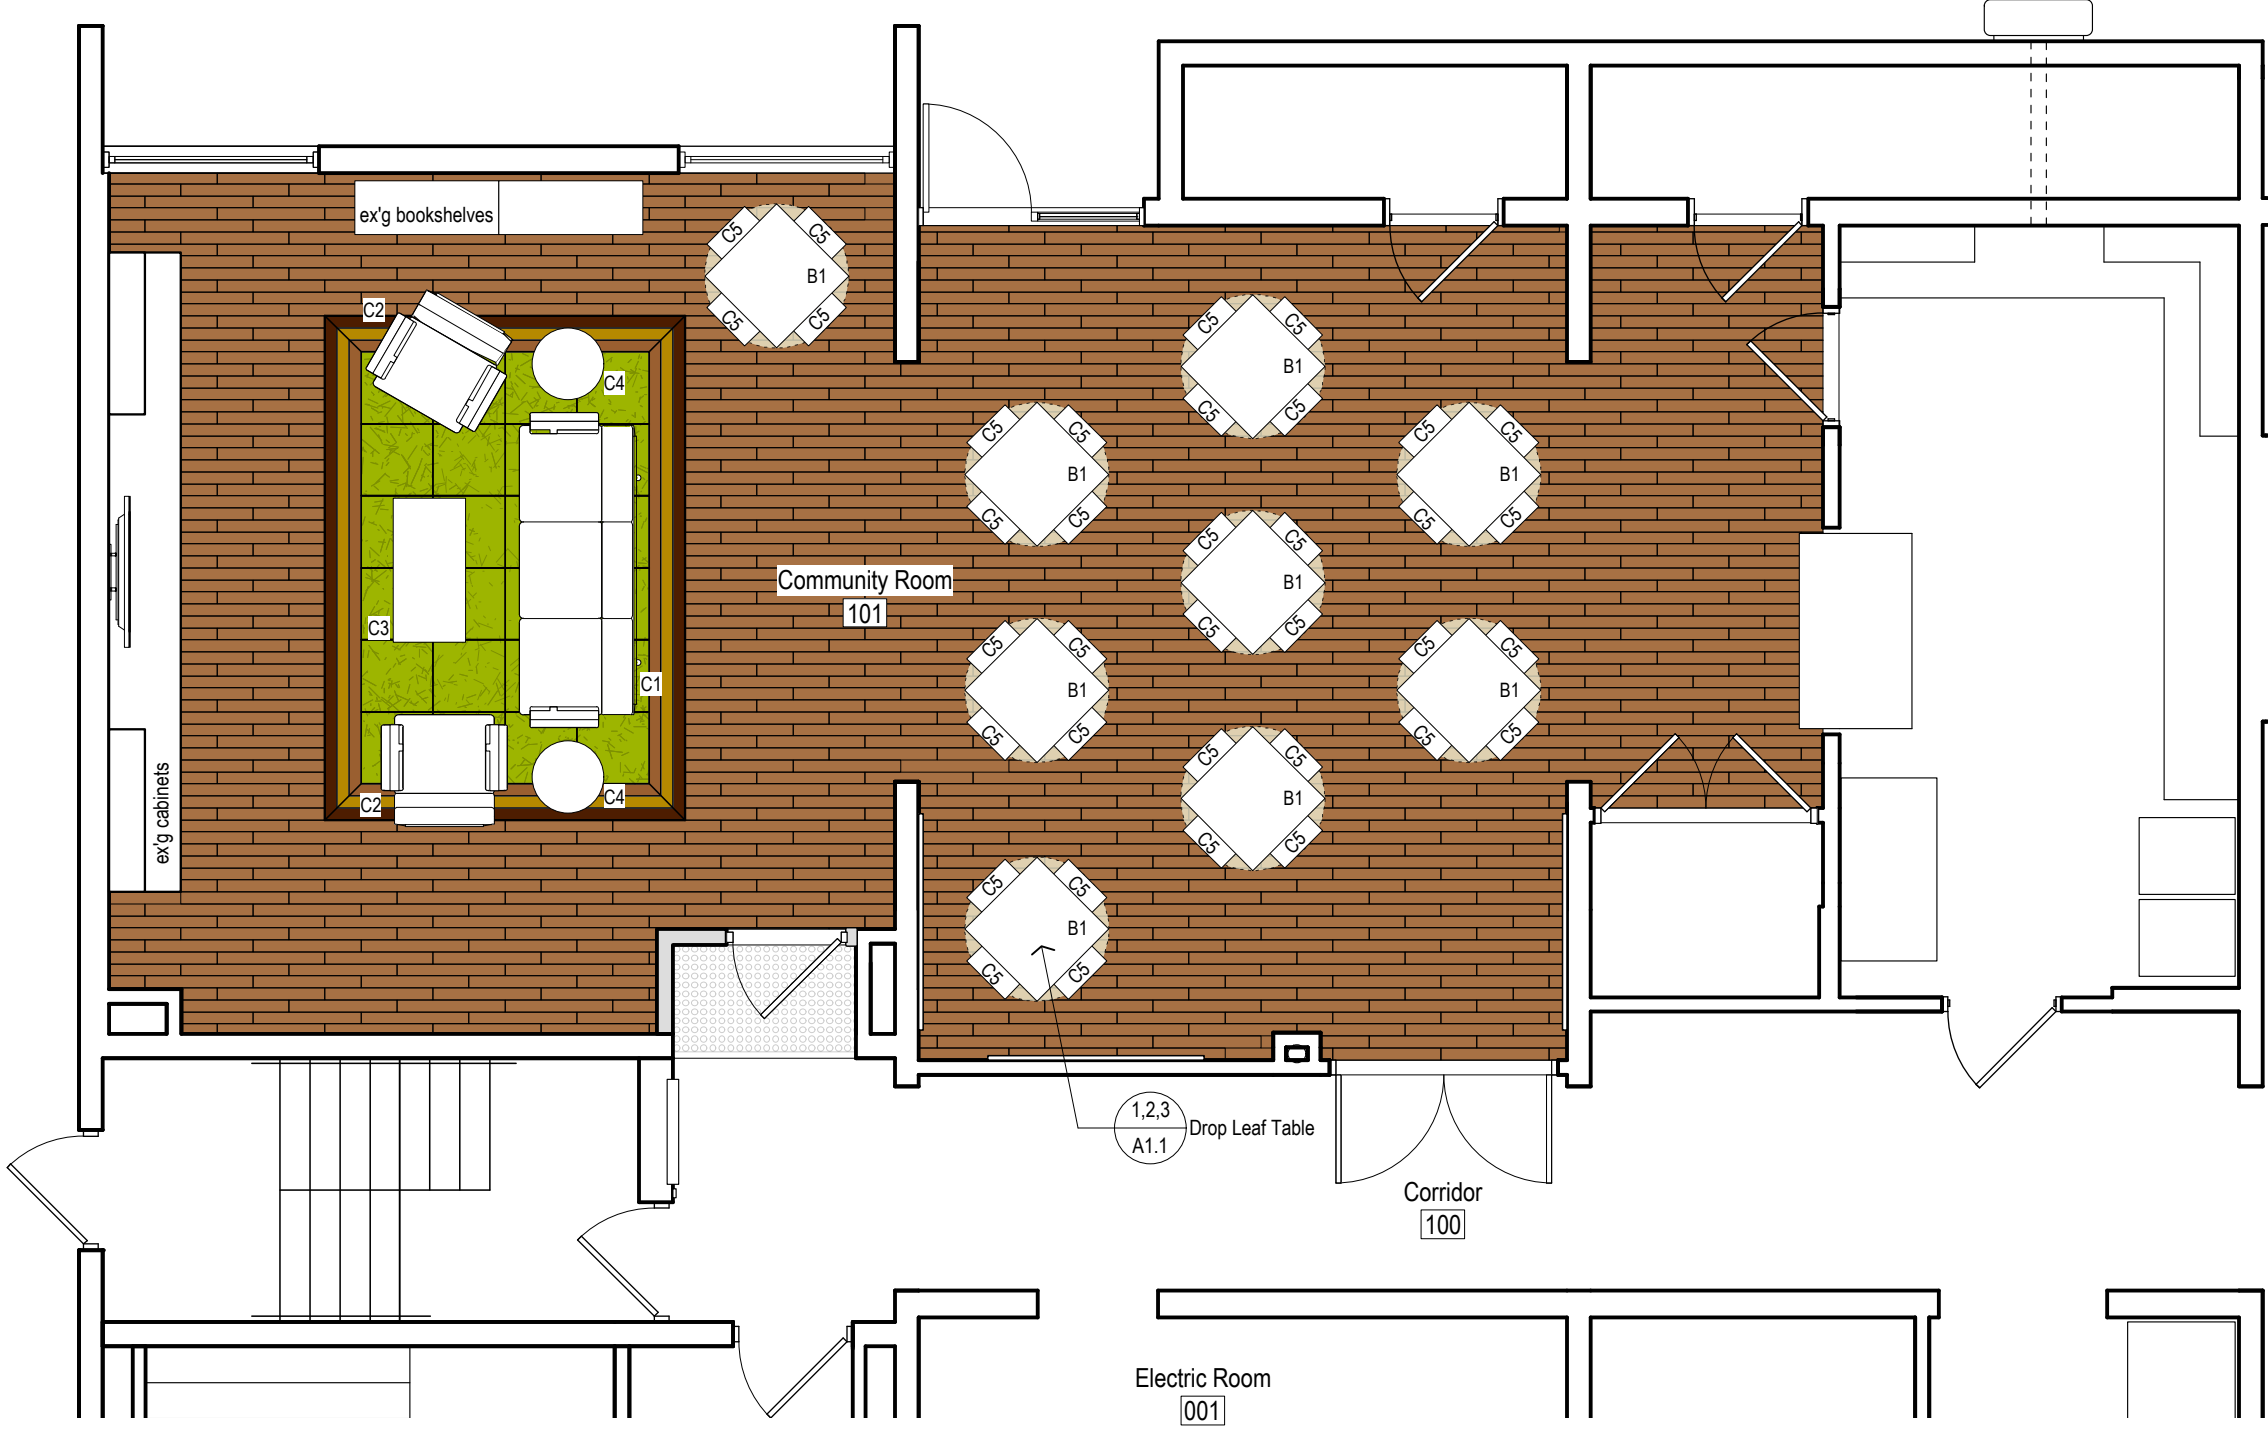

Note: See Interior Furniture Specification for Furniture Schedule

4 Community Room - New Furniture Plan
Scale: 3/16" = 1'-0"

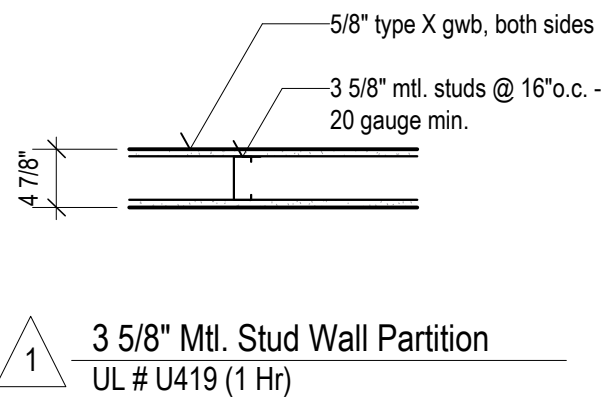

3 5/8" Mtl. Stud Wall Partition
UL # U419 (1 Hr)