
## FENCE DETAIL #1

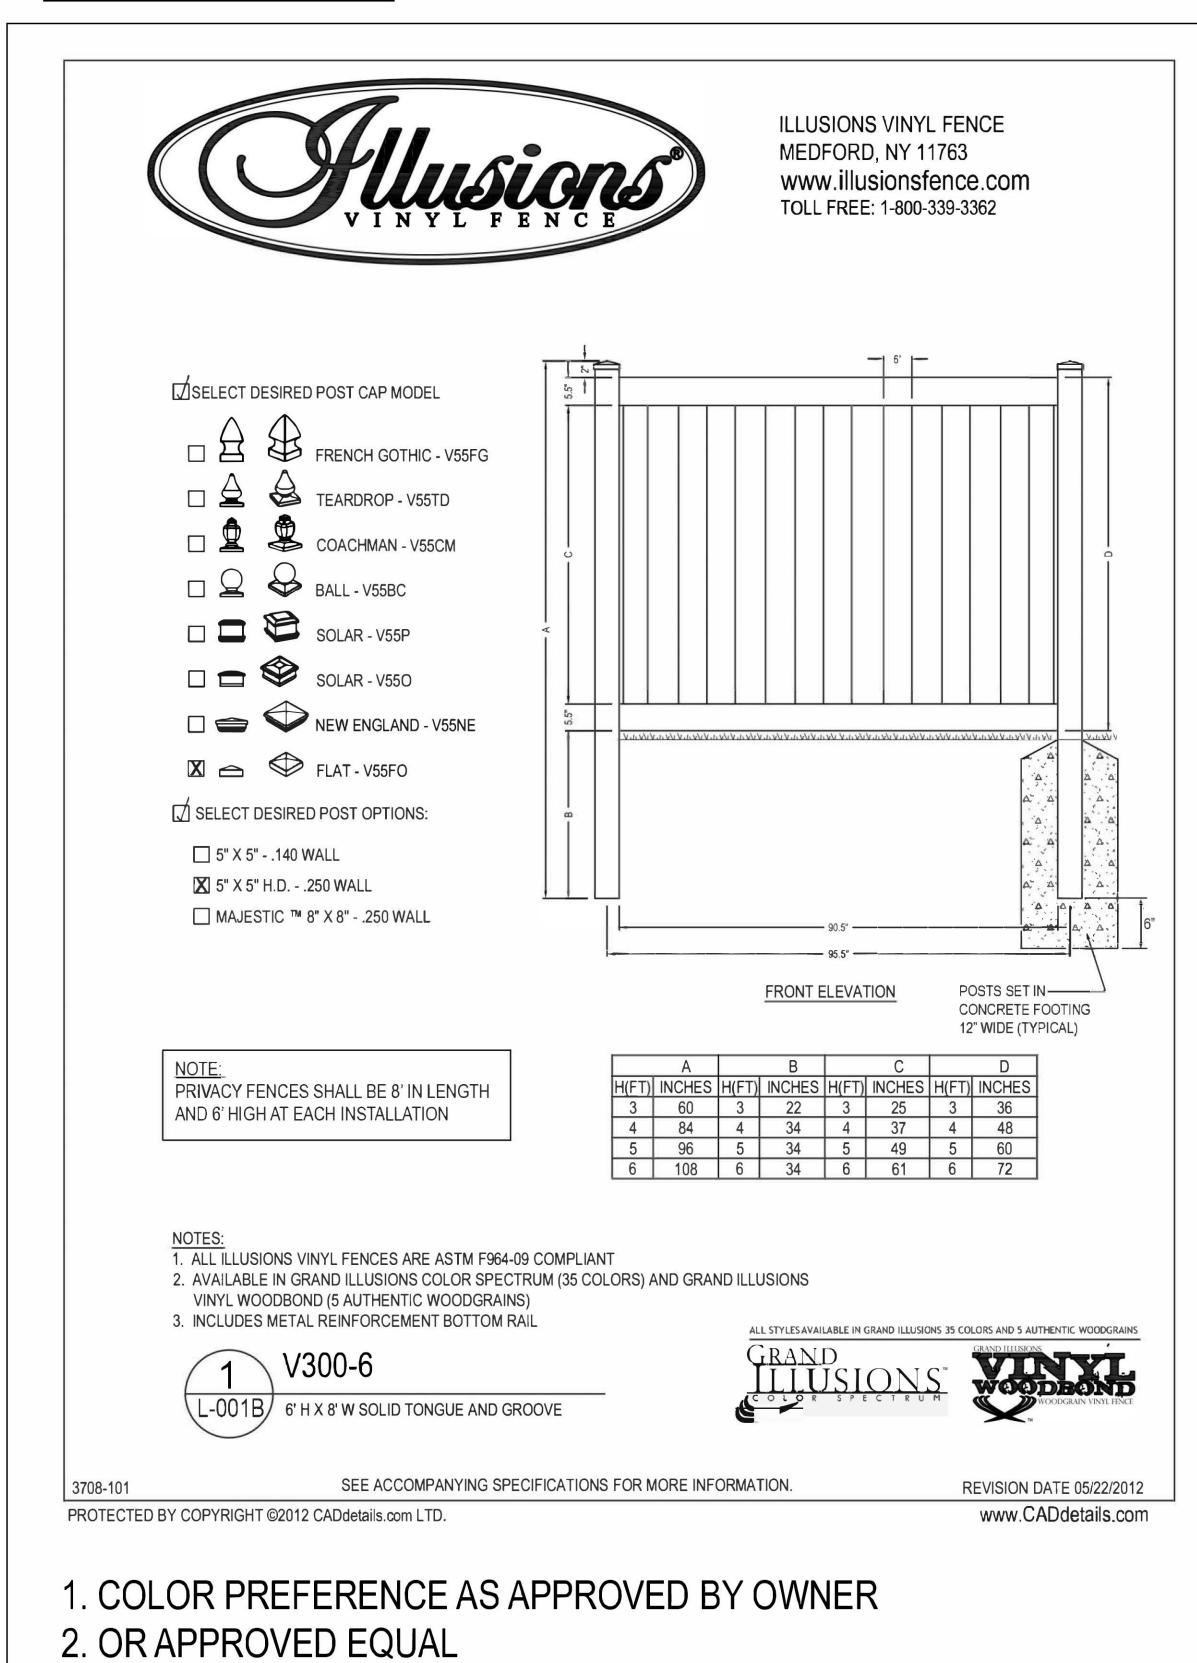

**Typical Situations** 

INSTRUCTION

NOTE#

DETAIL

**REFER TO** 

MECHANICAL

**DRAWINGS** 

**REFERENCE** 

L001B, L002B, L101B, L102B,

L103B, L104B,

L105B, L106B,

L107B, L108B,

L109B

L001B, L002B, L101B, L102B,

L103B, L104B,

L105B, L106B,

L107B, L108B,

L109B

DESCRIPTION

REFER TO 1 ON NECESSARY MATERIALS. RESTORE LAWN.

RESTORE EXISTING.

\* IF EXISTING FENCE IS PRESENT, REMOVE WHERE NEW PRIVACY FENCE IS TO BE INSTALLED.

REMOVE FENCE AND FOUNDATIONS. RESTORE TO

EXISTING GRADES. CONTRACTOR TO SUPPLY ALL

PROVIDE 6' HIGH X 8' LONG ILLUSIONS PRIVACY

VINYL FENCE (OR EQUAL) AT EACH LOCATION.

PROVIDE MECHANICAL EQUIPMENT PADS PER

GRADES. CONTRACTOR TO SUPPLY ALL

NECESSARY MATERIALS. RESTORE LAWN.

MECHNICAL DRAWINGS. RESTORE TO EXISTING



© COPYRIGHT 2017 R3A
THIS DRAWING IS INTENDED TO BE USED ONLY FOR THE PROJECT AND OWNER INDICATED IN THIS TITLE.

Sustainability

CONCLUTANT:

Allies & Ross
Management and
Development
Corporation

Task Order
Contract No. 33 Glen Hazel Rental
Assistance
Demonstration
(RAD)

945 Roselle Ct Pittsburgh, PA 15207

**QUANTITY** 

REFER TO

L001B UNIT

**PRICES** 

REFER TO

L001B UNIT

**PRICES** 

CONSTRUCTION DOCUMENTS

SUED: October 27, 2017

Privacy Fencing and Mechanical Equipment Pads

R3A PROJECT # 15074B

L-001B