



Housing Authority of the City of Pittsburgh

Contracting Officer
200 Ross Street
Pittsburgh, PA 15219
(412) 456-5015
www.hacp.org

ADDENDUM NO. 3

IFB for: IFB Contract No. 600-03-12-G Section 504/UFAS Accessible
Site Work to Boxing Gymnasium
at
Allegheny Dwellings Family Community

This addendum issued **October 4, 2012** becomes in its entirety a part of the Invitation for Bids for this project. The terms herein set forth and described below become a part of the project as if included in the Invitation for Bids as originally issued.

Indicate that you have received this addendum by signing this page 1 and return fax to 412-456-5591.

Item 1: Please see the attached Drawings (~~DELETE~~ Sheet C4.2 dated August 22, 2012 and **ADD** Sheets C4.2.1 - C4.2.4 dated October 1, 2012).

Item 2: Please see the attached Pre-Bid Meeting Sign in Sheet.


Item 3: The Bid Due Date remains unchanged. All Bids are due on **October 18, 2012; 11am**, Procurement Dept., 100 Ross St., 2nd FL., Suite 200 Pittsburgh, PA 15219, ATTN: Kim Detrick, Director of Procurement.

END OF ADDENDUM NO. 3

Kim Detrick
Director of Procurement

10-4-2012
Date

Core drill 6" from edge of existing sidewalk with 6" diameter drill. Insert metal sleeve then fill remaining with high-strength non-shrink grout. Typ.

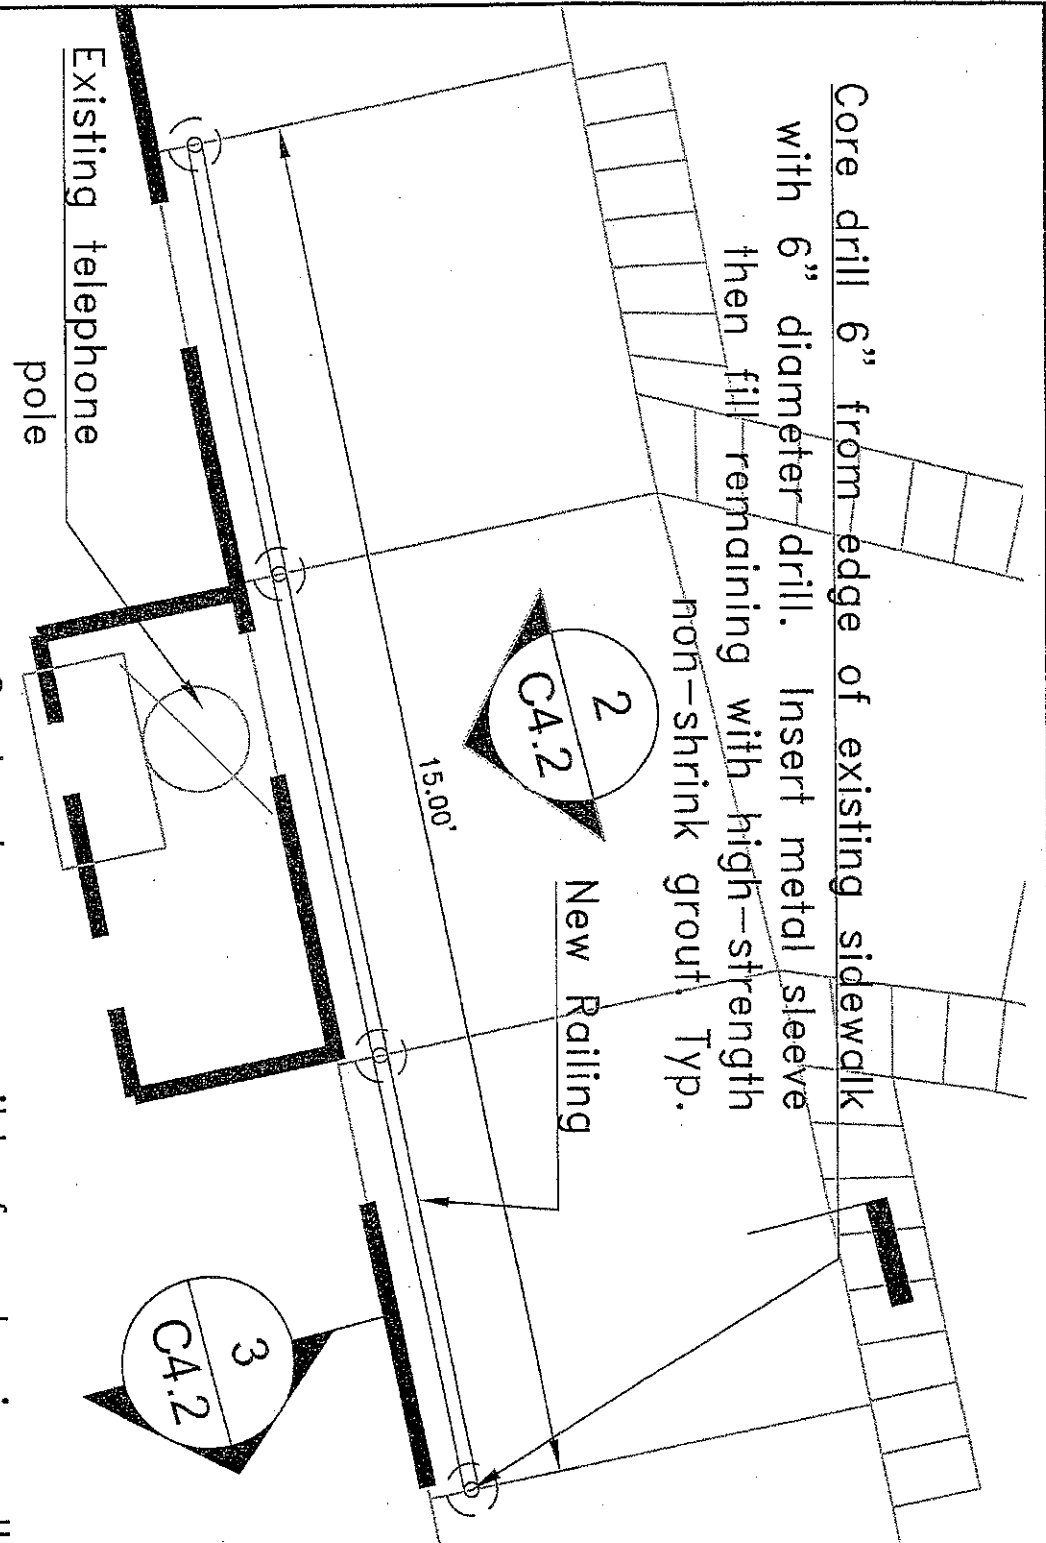

Contractor responsible for clearing all existing debris on existing walkways to the left and right of the stairs

1 Sidewalk Railing Plan

C4.2


Scale: 1" = 2'

LEGEND

	- SOIL
	- CONCRETE

<p>PROJECT NUMBER: C4.2.1</p>	<p>Addendum #1 Issued for Bid - August 22, 2012</p>		<p>DRAWN BY DAC</p>	<p>REVISIONS</p>	<p>Tusick & Associates Architects, Inc.</p>
	<p>HACP UFAS Accessible Site Work to the Boxing Gymnasium at Allegheny Dwellings Family Community 1710 Belleau Drive Pittsburgh, PA 15212</p>		<p>CHECKED BY SBT</p>		
			<p>DATE ISSUED October 1, 2012</p>		
			<p>DATE PRINTED October 1, 2012</p>		


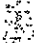
Schedule 40 Top Rail, Post, Bottom Rail 2" dia., painted, typ.

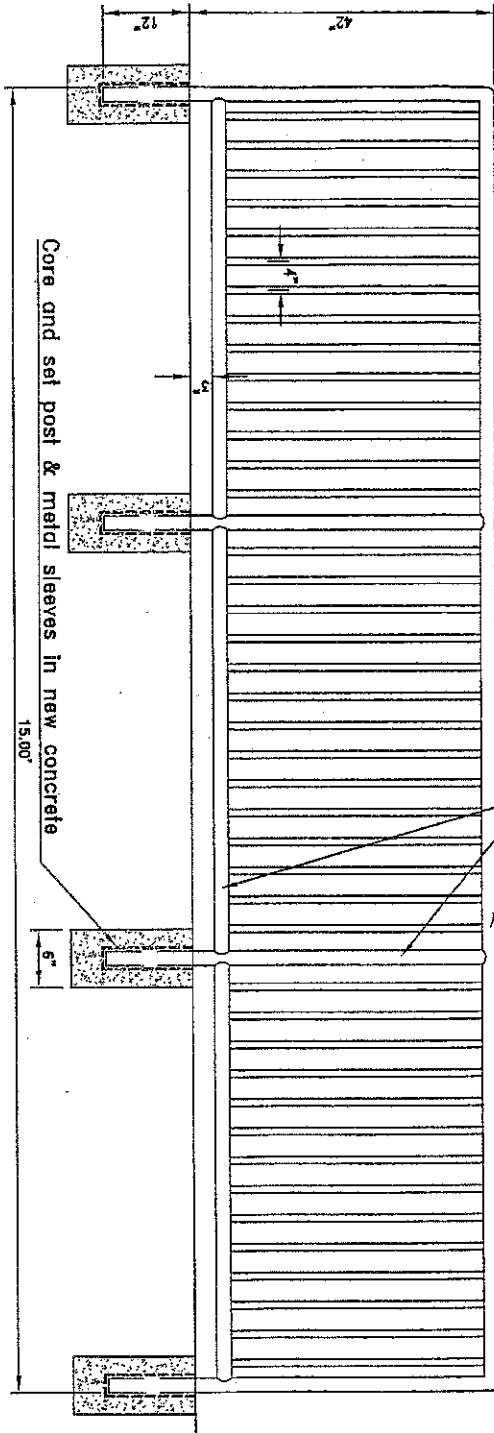

2
C4.2

Sidewalk Railing Elevation
Scale: 1/2" = 1'-0"

Core and set post & metal sleeves in new concrete
15.00'

- LEGEND**
-  SOIL
 -  CONCRETE


C4.2.2	PROJECT NUMBER: Addendum #1 Issued for Bid - August 22, 2012 HACF UFAS Accessible Site Work to the Boxing Gymnasium at Allegheny Dwellings Family Community 1710 Belleau Drive Pittsburgh, PA 15212	DRAWN BY DAC	REVISIONS	Tusick & Associates Architects, Inc. 21 WINDSOR ROAD voice: 412-781-8896 PITTSBURGH, PA 15215 fax: 412-781-6947 email: stusick@verizon.net	
		CHECKED BY SBT			

Picket 3/4" dia. @ 4" o.c., typ.

Core and set post metal sleeves in new concrete

Existing sidewalk

Core & pour new conc. with new metal post sleeve and post. Typ.

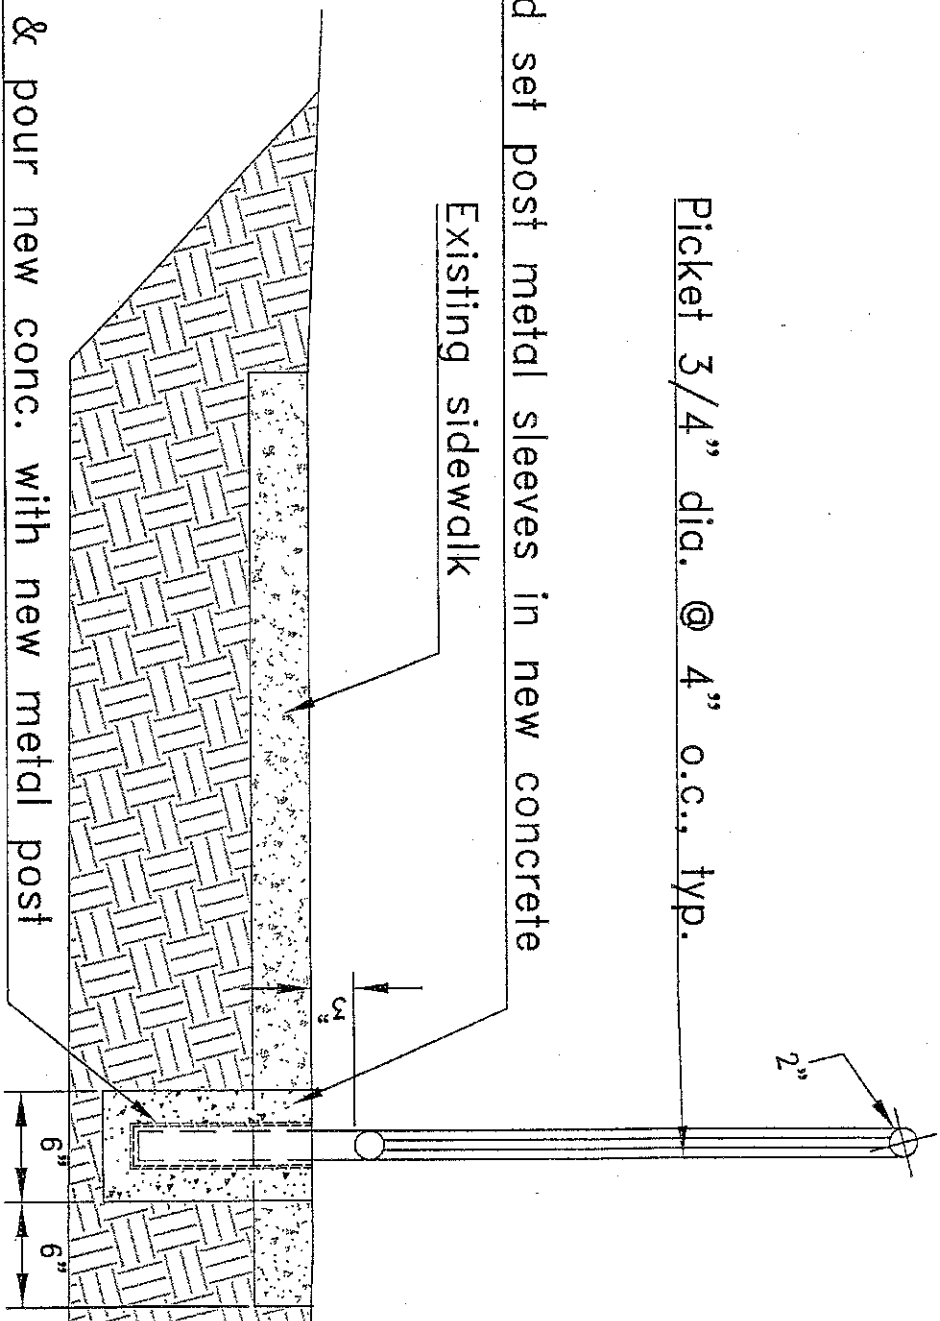

3 Sidewalk Railing Section

C4.2

Scale: 1" = 1'

LEGEND

	CONCRETE
	SOIL

C4.2.3


Addendum #1
 Issued for Bid - August 22, 2012
 HACP UFAS Accessible Site Work to the Boxing
 Gymnasium at Allegheny Dwellings Family Community
 1710 Belleau Drive
 Pittsburgh, PA 15212

DRAWN BY DAC
CHECKED BY SBT
DATE ISSUED October 1, 2012
DATE PRINTED October 1, 2012

REVISIONS

Tusick & Associates Architects, Inc.
 21 WINDSOR ROAD
 PITTSBURGH, PA 15215
 voice: 412-781-8896
 fax: 412-781-6947
 email: stusick@verizon.net

4
C4.2
Enlarged Plan
Scale: 1" = 1'

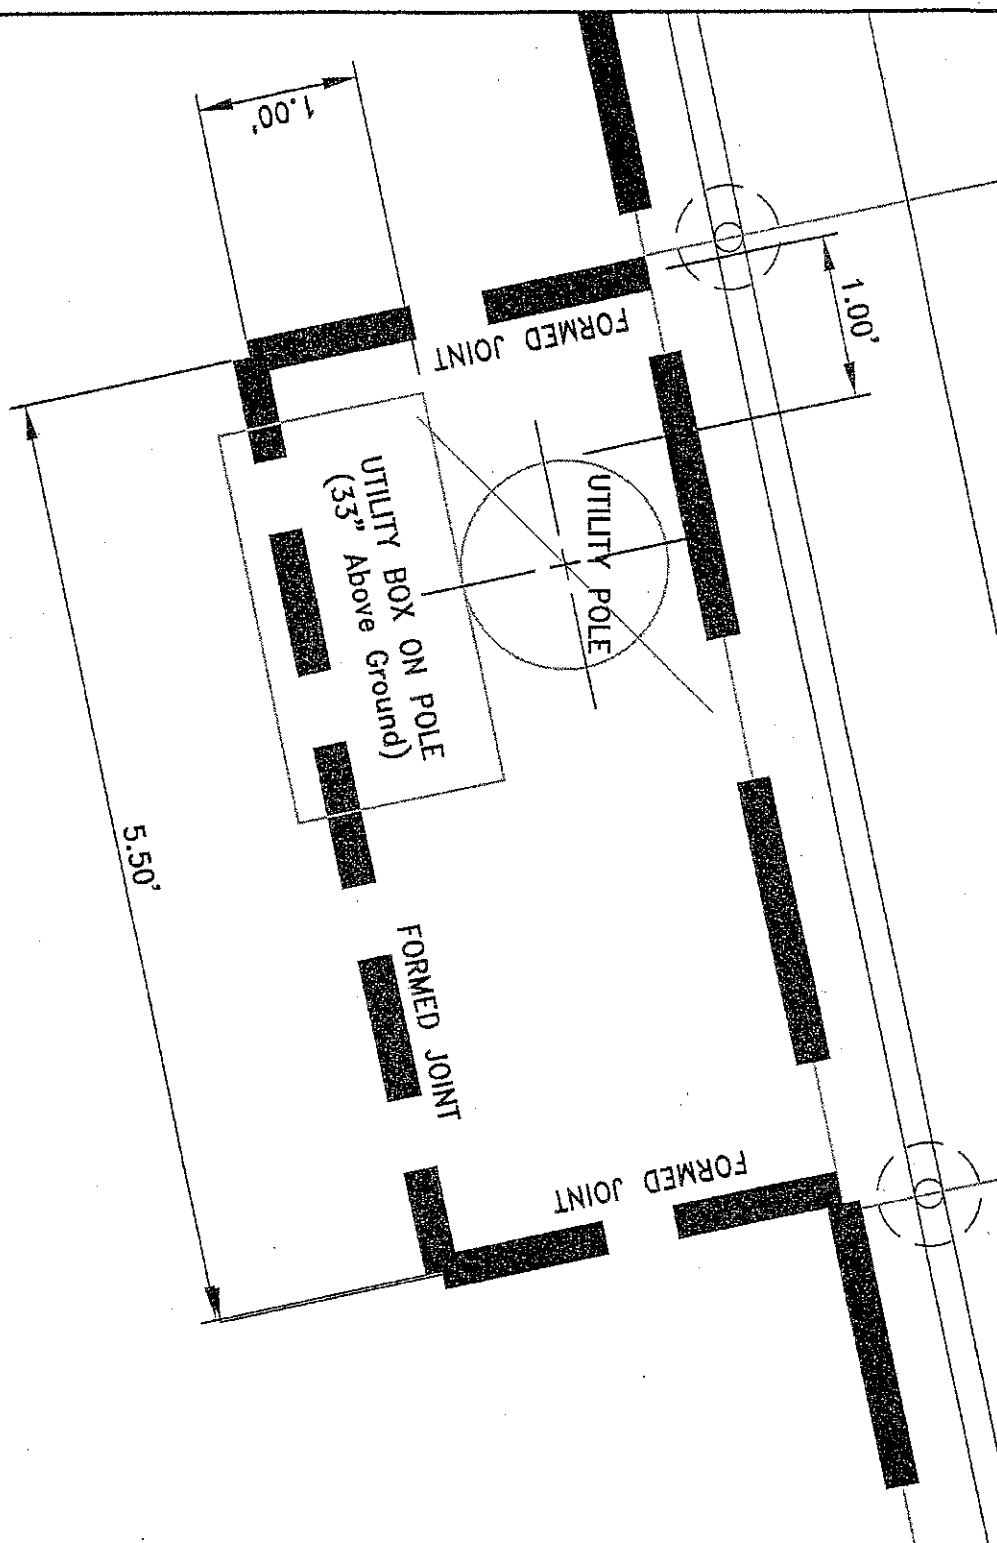

LEGEND
 - SOIL
 - CONCRETE

C4.2.4	PROJECT NUMBER: Addendum #1 Issued for Bid - August 22, 2012 HACF UFAS Accessible Site Work to the Boxing Gymnasium at Allegheny Dwellings Family Community 1710 Belleau Drive Pittsburgh, PA 15212	DRAWN BY DAC	REVISIONS	Tusick & Associates Architects, Inc.
		CHECKED BY SBT		
DATE ISSUED October 1, 2012		DATE PRINTED October 1, 2012		




Development and Modernization
 100 Ross Street, 9th Floor
 Pittsburgh, PA 15219
 (412) 456-5020
 www.hacp.org

MEETING SIGN-IN SHEET

Pre-Bid Meeting
PRESSLEY STREET HIGHRISE APARTMENTS
SECTION 504/UFAS UNIT RECONFIGURATION
 Wednesday, October 03, 2012; 2pm

NAME and TITLE	Organization	Phone	Fax	E-Mail
Mark Lantz	Tysons Construction	412 727-1127	412 727-6205	mark.lantz@hotmmail.com
Len Cain	ATI	412-498-1302	412-833-9561	Leonard@ATI Development.Net
George D. Lutz	ATI	412-833-6257	412 833-9561	George@ATI Development.Net
Victor A. Maga	SCS	904-490-7025	-	VICM@SPARTAN CONSTRUCTION SERVICES
Michael Spadaro	ILD Construction	724-678-2720	724-485-2415	MSP20@Comcast NET
Amy Jennings	Controlled Climate Systems	724-745-3750	724-745-3750	ajennings@controlled ClimateSystems.com
MARK LAVORINI	Dormont Appliances	412-531-4344	412-531-9695	DormontContract @AOL.com
DAN VOLZER	Right Electric	724-822-8151	724-482-4115	DAN VOLZER @RIGHTELECTRICAL.COM
Alexandra Gilmore	Dirt Dobbers Property Services	412 522-8601	-	dirtdobberspa@ Yahoo.COM
Dwight Mayo	DM&K Construction	412-583-2419	412-731-1108	dm-k.construction @hotmail.com
Roxanne Thomas	HACP	412 395-3970	412 395-3970	Roxanne.Thomas @HACP.org
MANNY ABBAN	Mod/Dev	412 456 5020		MANNY.abban@ hacp.org.
JEFF KINTO	Fulmi	412-412-281		
		6001		

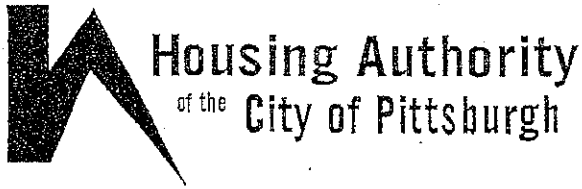

Development and Modernization
 100 Ross Street, 9th Floor
 Pittsburgh, PA 15219
 (412) 456-5020
 www.hacp.org

MEETING SIGN-IN SHEET

Pre-Bid Meeting
ALLEGHENY DWELLINGS UFAS SITE WORK TO BOXING GYM
 Monday, October 01, 2012; 11am

NAME and TITLE	Organization	Phone	Fax	E-Mail
Alex Gilmore	Dirt Dobbler	412 512-8601		dirt.dobblers@gmail.com
Shawn Watkins	"	"		"
Thomas Gilmore	"	"		"
Juan P. Jimeno	INCEP			
Susan Tusick	TUSICK + ASSOC AREL - SPARTAN CON. ST. Sect.	412-781-8876		stusick@tuscichandhertman.com
Victor A. Maga	SPARTAN CON. ST. Sect.	724-480-7025		VICM@SPARTAN.CONSTRUCTION.SPECIALISTS.COM
Gary VanBalen PE	Sci Tek	412-341-4460		
John Zottola	John Zottola Landscaping	412-242-4890		
Alex Gilmore	Dirt Dobbler	412-243-0616		
Shawn Watkins	"	"		
Thomas Gilmore	"	"		
Margilyn Young RA	Tusick + Assoc. Arel	412-787-8896		mlyarc@aol.com