


Quote Request

Design and Plant Perennials at Finello High Rise

Quotes due December 18, 2019 @ 11:00AM

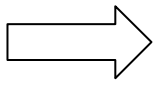

**Fax to Brandon Havranek at (412) 456-5007 or
email to Brandon.Havranek@HACP.org**

Scope of Work

Design and Plant Perennials at HACP Site


- Site evaluation and analysis of existing conditions
- Design/landscape/Plant for HACP site utilizing native perennial flowers
- Perennials to have three-season interest
- Provide a flower list including the type of flowers, quantities and color selection
- Provide design of layout
- Provide soil amendment if necessary
- Provide demolition and preparation of soil
- Provide all planting, soil if needed, and mulching
- Work is to be completed prior to May 22, 2020
- Provide cost for design/demo/preparation/planting/mulching
- Details of any warranty offered
- Provide guidance on matters related to garden installation, maintenance will be provided and performed by HACP staff
- High interest in pollinator friendly native perennial flowers
- Site:

Finello High Rise

3206 Niagara Street, Pittsburgh, PA 15213

Estimated: 805 SF of garden beds to be designed/planted

For more information or questions, please contact Brandon Havranek @
412-456-5000 x8546 or Brandon.Havranek@HACP.org

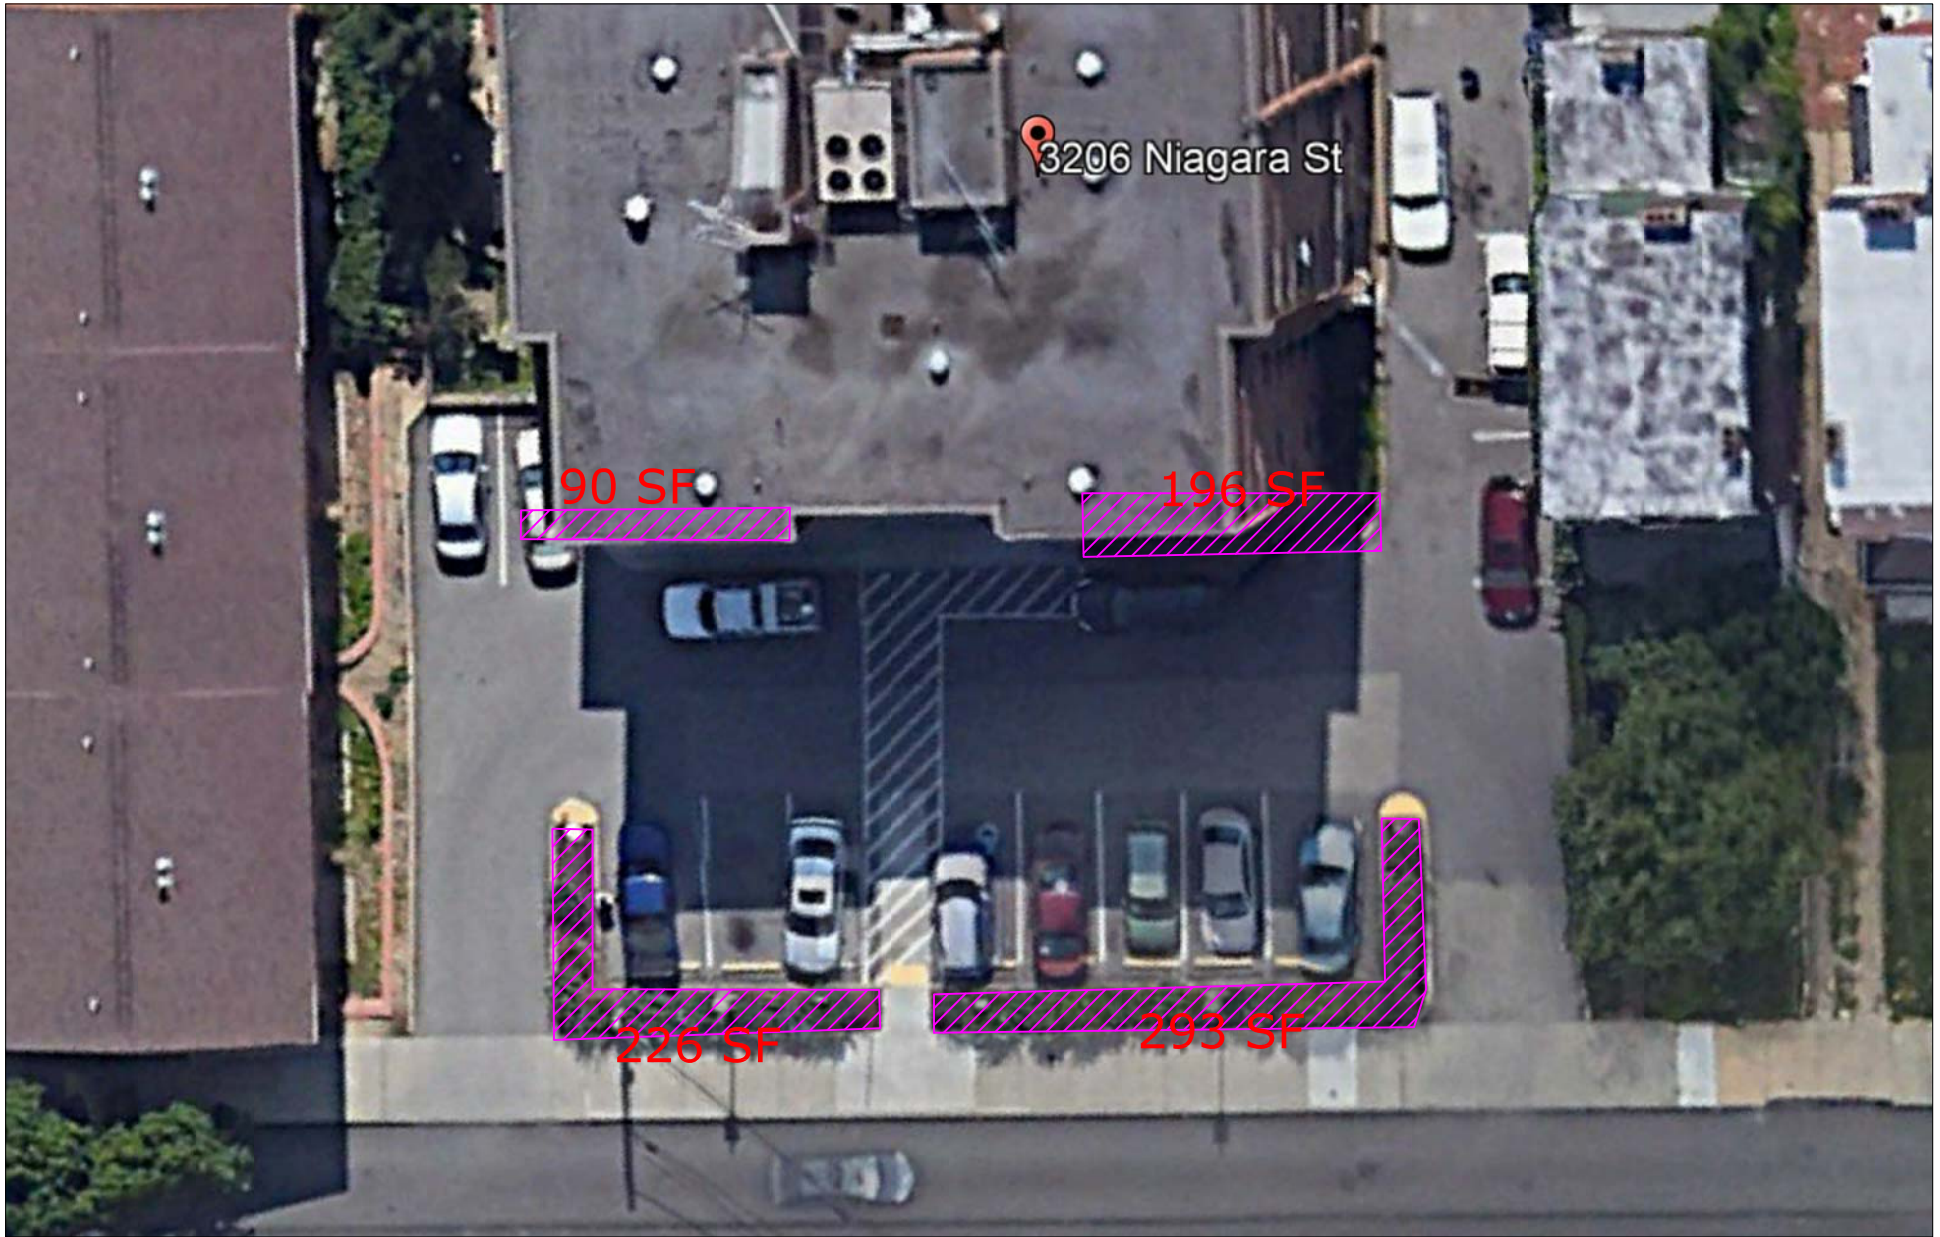


HACP
Finello

TOTAL BEDS: 805 SF



SCALE: 1" = 20'

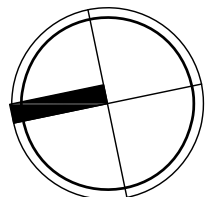

North

Quote Request

Design and Plant Perennials at Finello High Rise

Quotes due 12/18/2019 @ 11:00AM

<u>Cost per sq. foot</u>	<u>Approximate Sq. footage</u>	<u>Total</u> (Per Sq Ft cost x 805sqft)
\$	805	\$

Total Cost: \$ _____

Total Cost: \$ _____
(in words)

Contract award will be based on lowest responsive and responsible bid amount

(Please print clearly)

Company Name: _____

Address: _____
(of company)

Signature: _____

Print Name: _____
(of person signing)

Phone Number: _____ Fax: _____

Email: _____