


- 1 - scale - 50 LF
- 5 - 8' divider fence - **DISREGARD: SEE "B" SERIES PLANS FOR FENCE PLAN AND DETAIL**
- 6 - site rails
- 8 - stairs/sidewalk settled > 1/2"
- 10 - damaged curb
- 11 - rear entry stoop settled - 2 risers
- 12 - ADA ramp not compliant

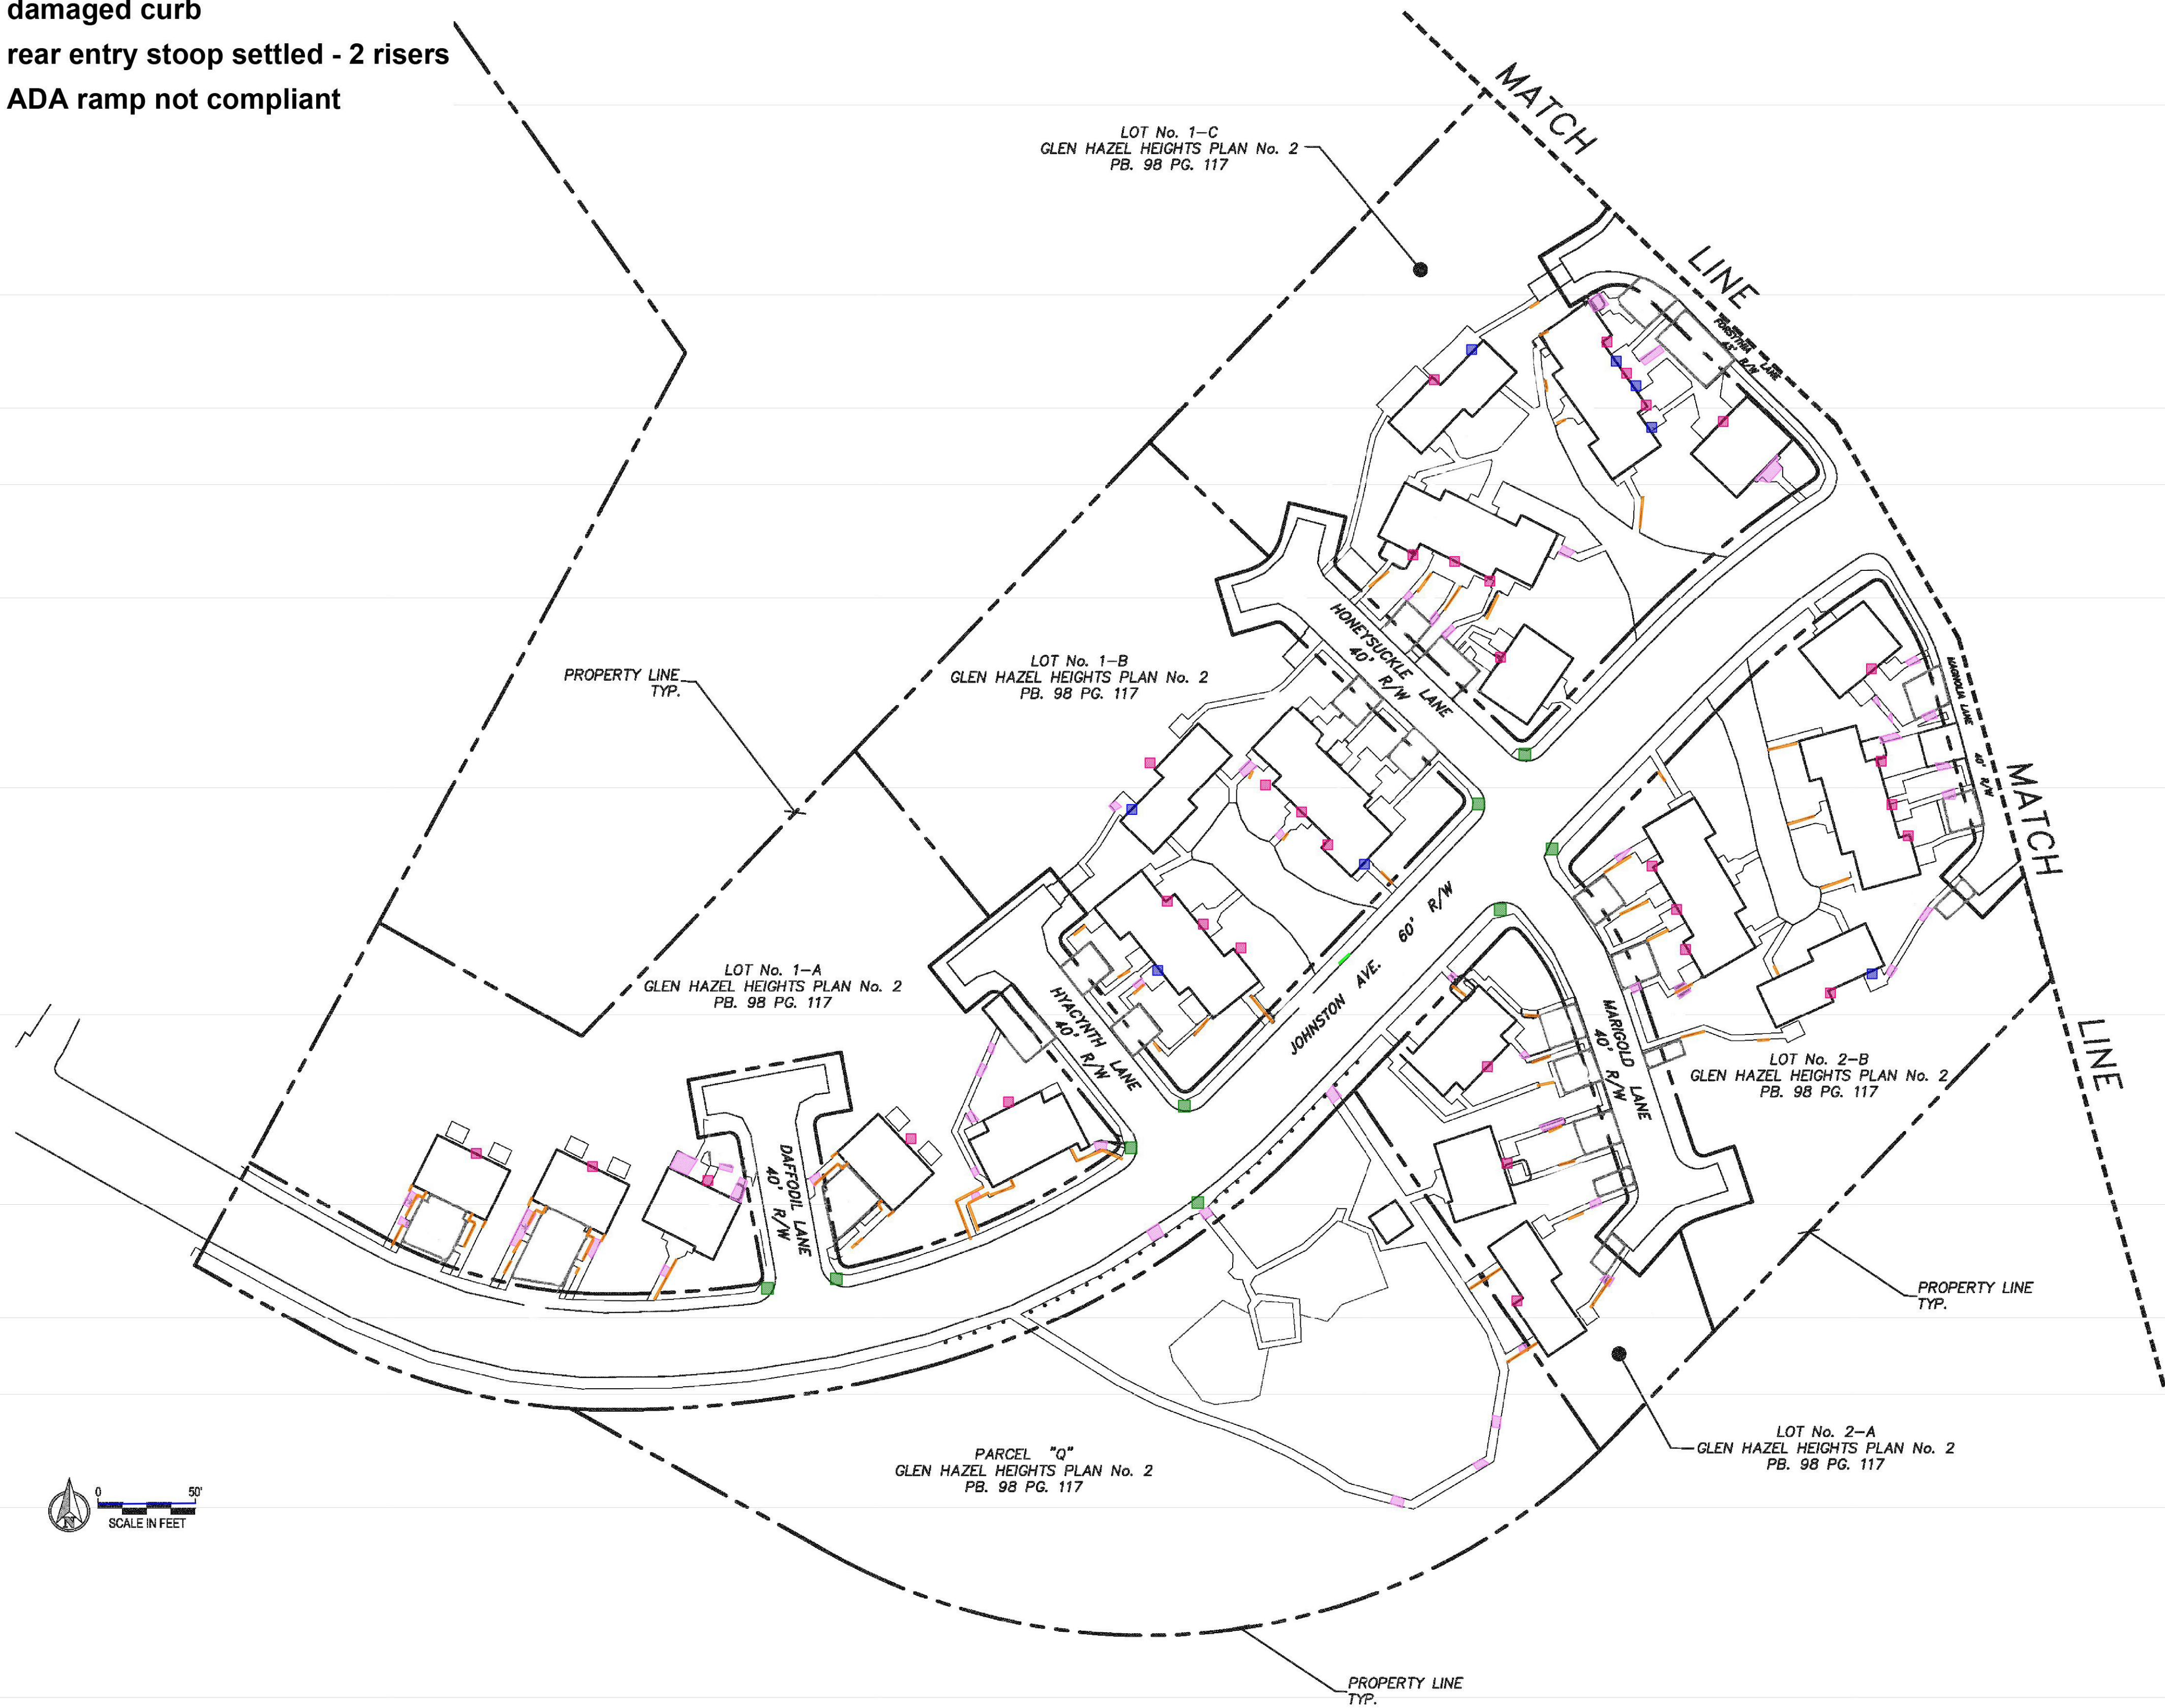

r3a

Renaissance 3 Architects, P.C.
48 South 14th Street
Pittsburgh, PA 15203
Phone: 412-431-2480
Fax: 412-431-2670
www.r3a.com

Design
Technology
Sustainability

© COPYRIGHT 2017 R3A

CONSULTANT:

Allies & Ross
Management and
Development
Corporation

Task Order
Contract No. 33 -
Glen Hazel Rental
Assistance
Demonstration
(RAD)

945 Roselle Ct
Pittsburgh, PA 15207

CONSTRUCTION
DOCUMENTS

ISSUED: October 27, 2017

Add Alternate
Site Plan



R3A PROJECT # 15074B
L-101C