


PLAN MADE FOR THE HOUSING AUTHORITY OF THE CITY OF PITTSBURGH  
SITUATE IN CITY OF PITTSBURGH, 4TH & 5TH WARDS ALLEGHENY COUNTY, PENNSYLVANIA  
LIADIS ENGINEERING & SURVEYING, INC.  
3100 BANKSVILLE ROAD - PITTSBURGH, PA 15216  
SCALE: 1" = 120' SHEET 2 OF 3 DRAWING No. 24445-D-50  
PLAN PREPARED: APRIL 11, 2017

CITY OF PITTSBURGH  
DEPARTMENT OF CITY PLANNING  
APPROVED: \_\_\_\_\_  
CITY PLANNING COMMISSION  
CHAIRMAN \_\_\_\_\_  
ATTEST: \_\_\_\_\_  
SECRETARY \_\_\_\_\_



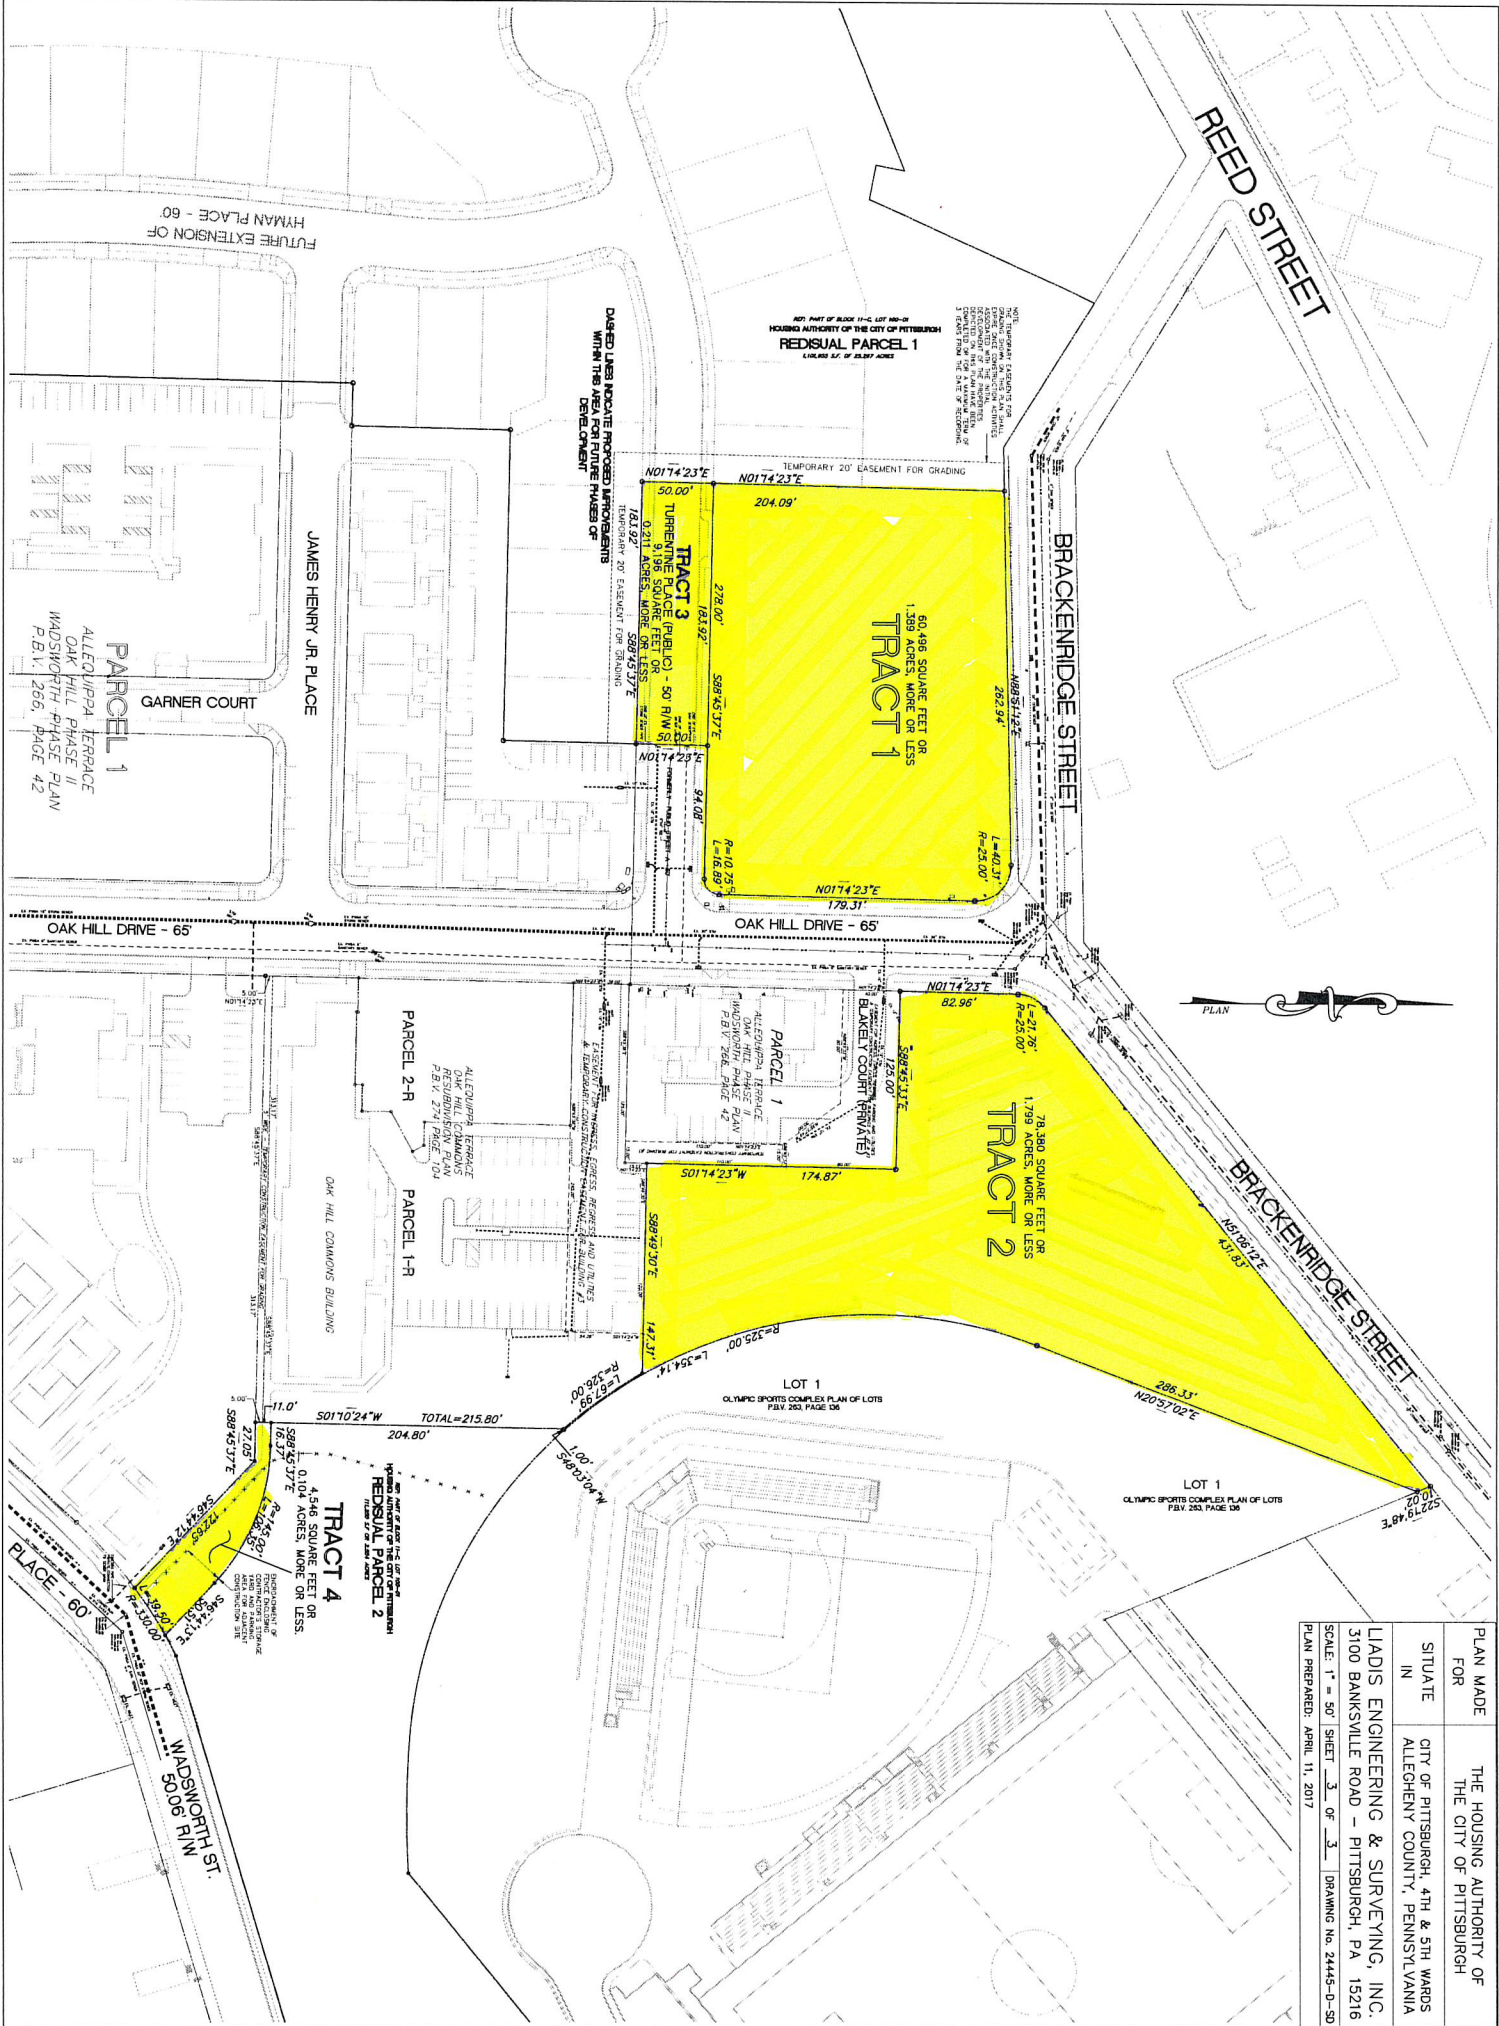

PLAN MADE FOR THE HOUSING AUTHORITY OF THE CITY OF PITTSBURGH	
SITUATE IN	CITY OF PITTSBURGH, 4TH & 5TH WARDS ALLEGHENY COUNTY, PENNSYLVANIA
LIADIS ENGINEERING & SURVEYING, INC. 3100 BANKSVILLE ROAD - PITTSBURGH, PA 15216	
SCALE: 1" = 50' SHEET 3 OF 3 DRAWING No. 24445-D-50	
PLAN PREPARED: APRIL 11, 2017	

CITY OF PITTSBURGH  
DEPARTMENT OF CITY PLANNING  
APPROVED: \_\_\_\_\_  
CITY PLANNING COMMISSION  
CHAIRMAN \_\_\_\_\_  
ATTEST: \_\_\_\_\_  
SECRETARY \_\_\_\_\_